


# Attachment A

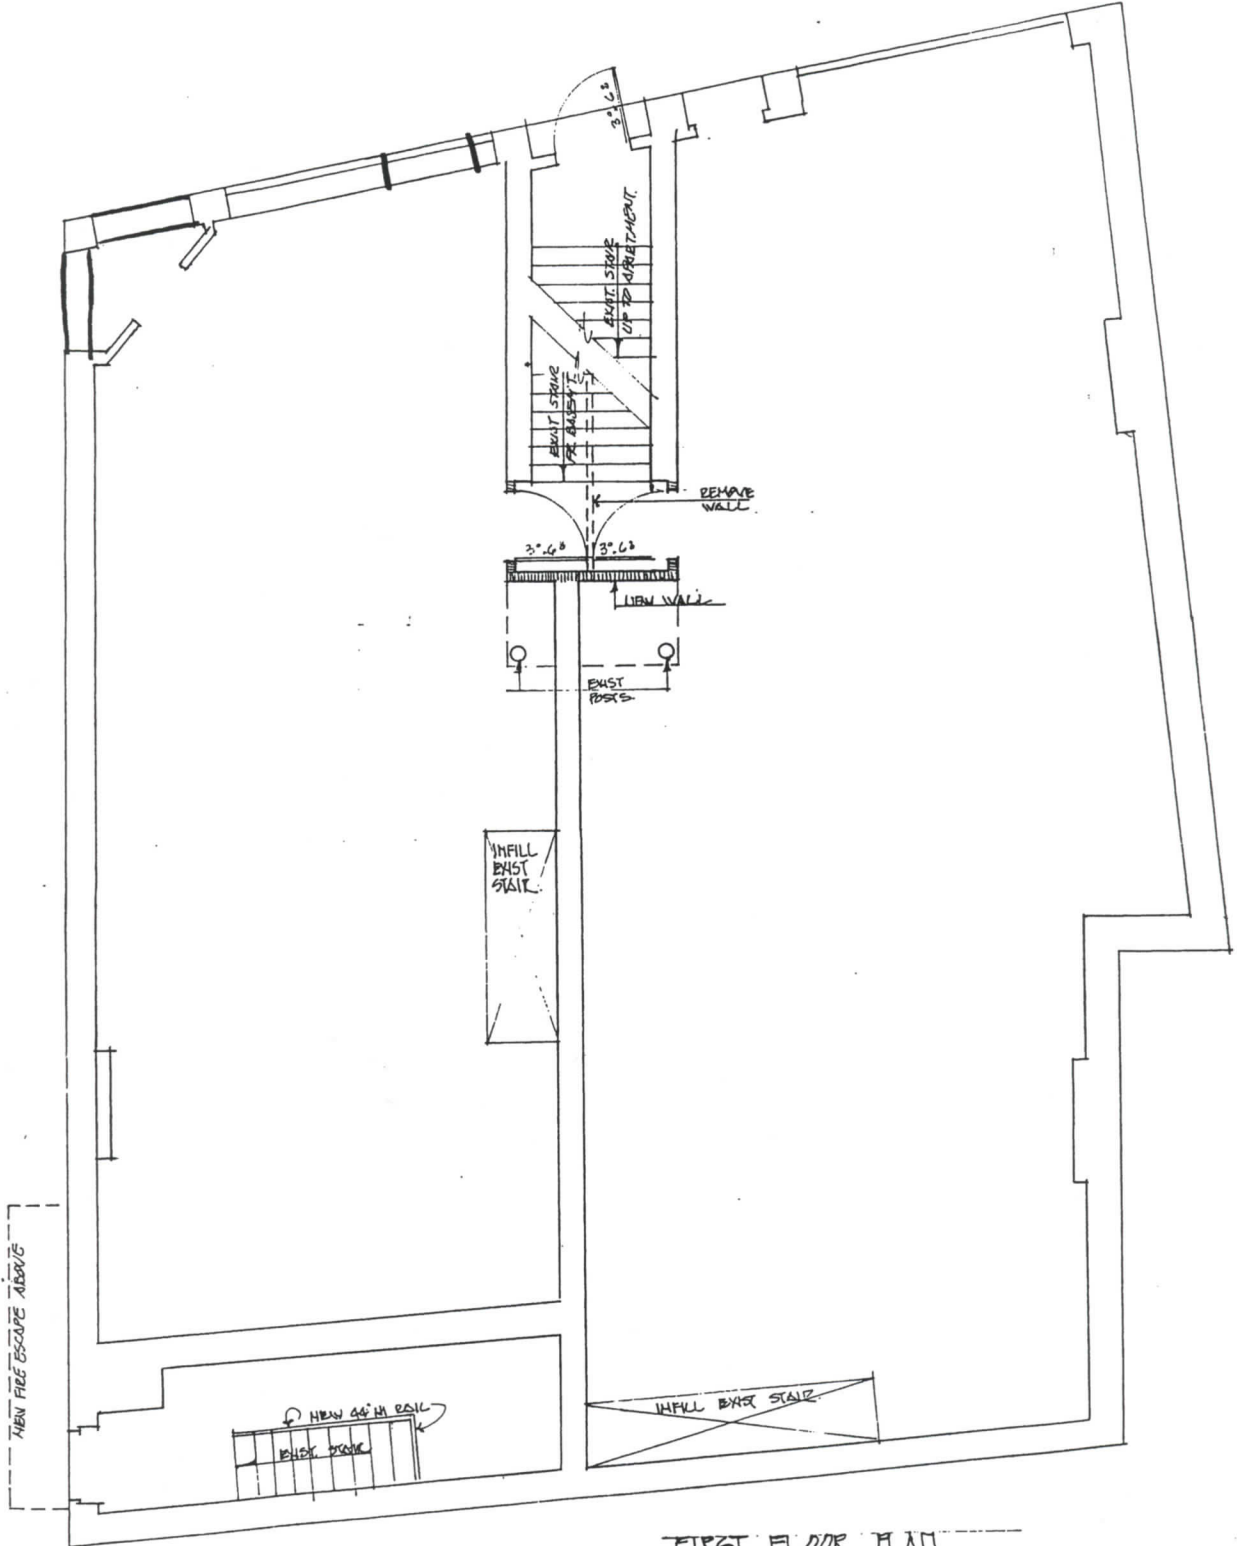

FIRST FLOOR PLAN