



TOKI STAR/REVELER NOT TO SCALE

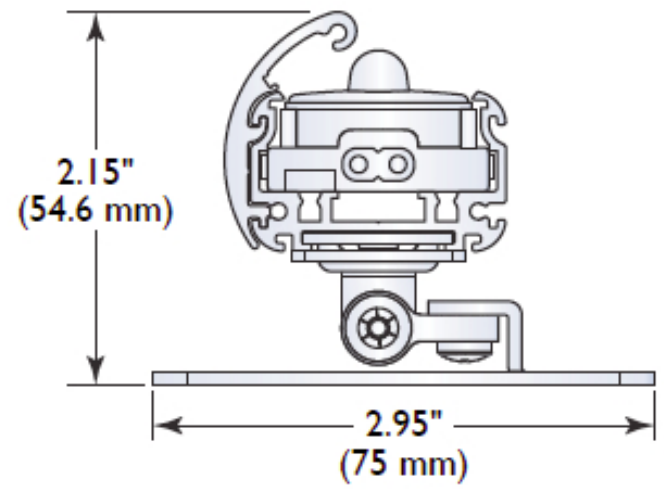

**RVCL Series  
Adjustable Bracket**

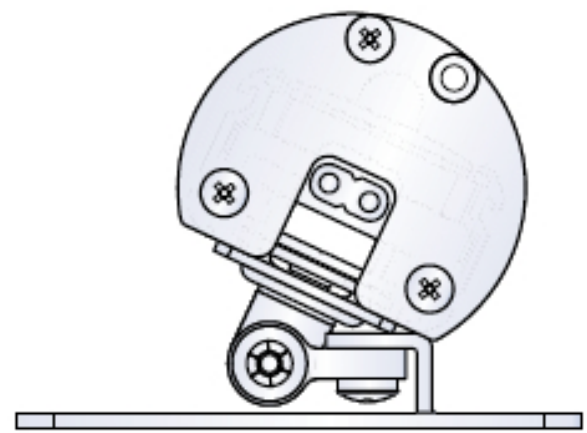

**RVCL-EC  
With Adjustable Bracket**



LED Lighting strips on either side (4' )  
and in front center(8' ) of marquee