


1. PROVIDE FIRE ALARM DEVICES TO MATCH WITH THE EXISTING SYSTEM. ALL WIRING SHALL BE PER MANUFACTURER'S REQUIREMENTS.
2. MODIFY EXISTING FIRE ALARM SYSTEM AS REQUIRED TO ACCOMMODATE NEW DEVICES.

C9 GENERAL NOTES

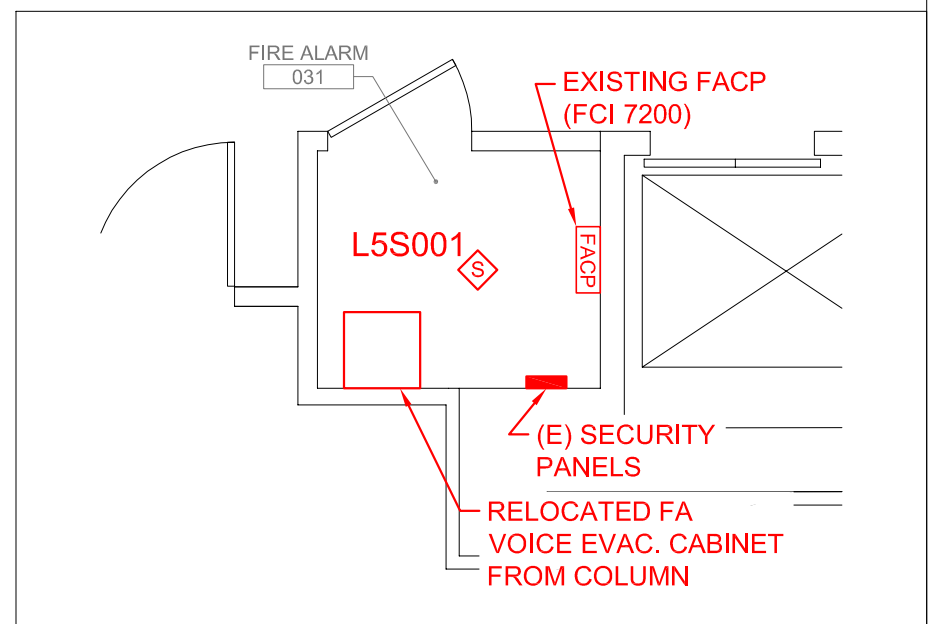

A8 FIRE ALARM ROOM  
SCALE: 1/4"=1'-0"

A1 POWER AND SYSTEMS PLAN  
SCALE: 1/8"=1'-0"

A9 KEYED NOTES

160 Veranda Street  
Portland, Maine 04103  
T: 207.221.2260  
F: 207.221.2266  
Web: www.allied-eng.com

**Allied Engineering**  
Structural Mechanical Electrical Commissioning

REVISIONS	NUMBER	DATE	BY	DESCRIPTION

Fire Alarm System Layout  
Maine College of ART  
Lower Level- Phase 1  
PORTLAND, MAINE  
© COPYRIGHT 2015 ALLIED ENGINEERING, INC.

**FA-100**

\\SERVER02\Share\Arc\Maine\Electric\Design-Build\Projects\MECA Art & Music Gallery\MECA Art & Music Gallery - 031115.dwg Mar 31, 2015 - 2:53pm