




1 MALE ORTHO #404
1/4" = 1'-0"

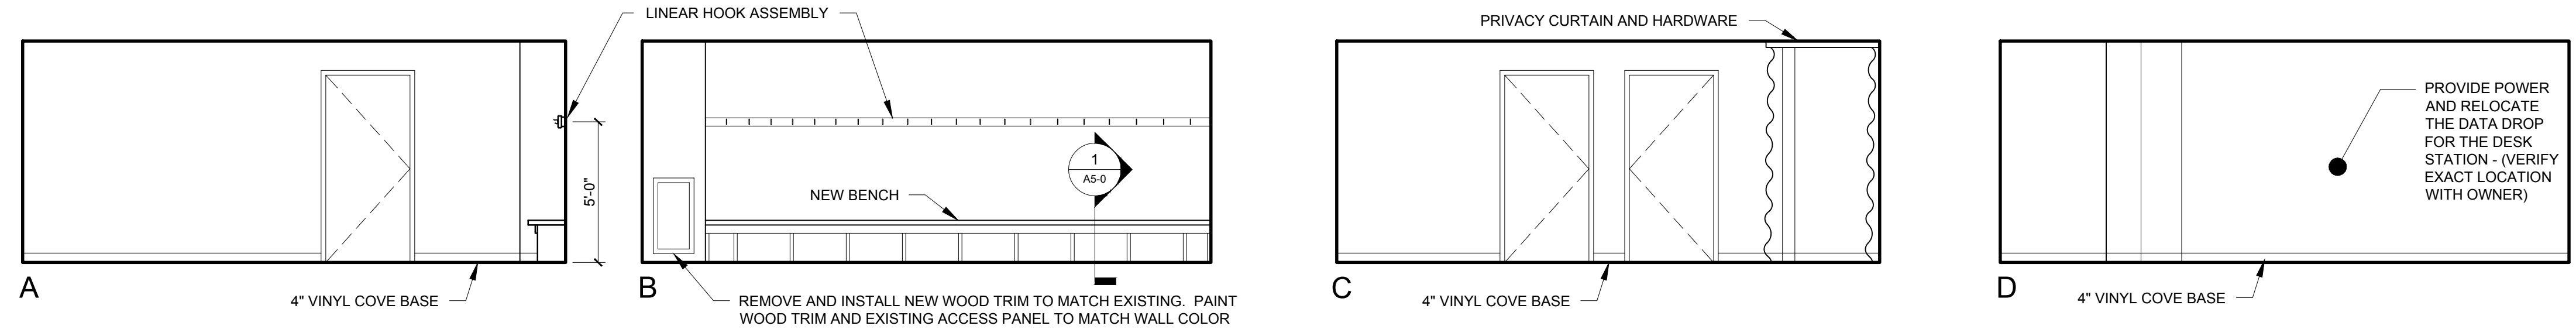

2 FEMALE ORTHO #414
1/4" = 1'-0"

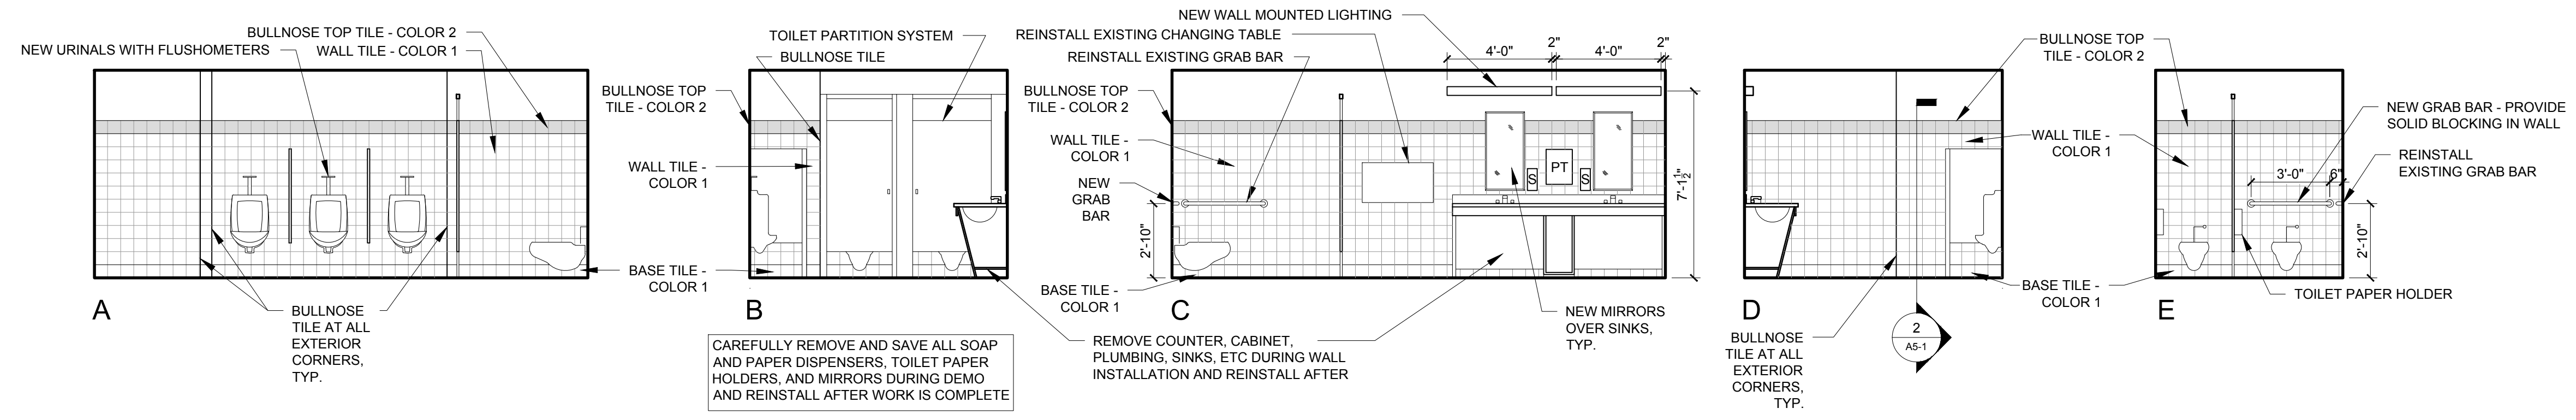

3 MENS LAV # 312
1/4" = 1'-0"

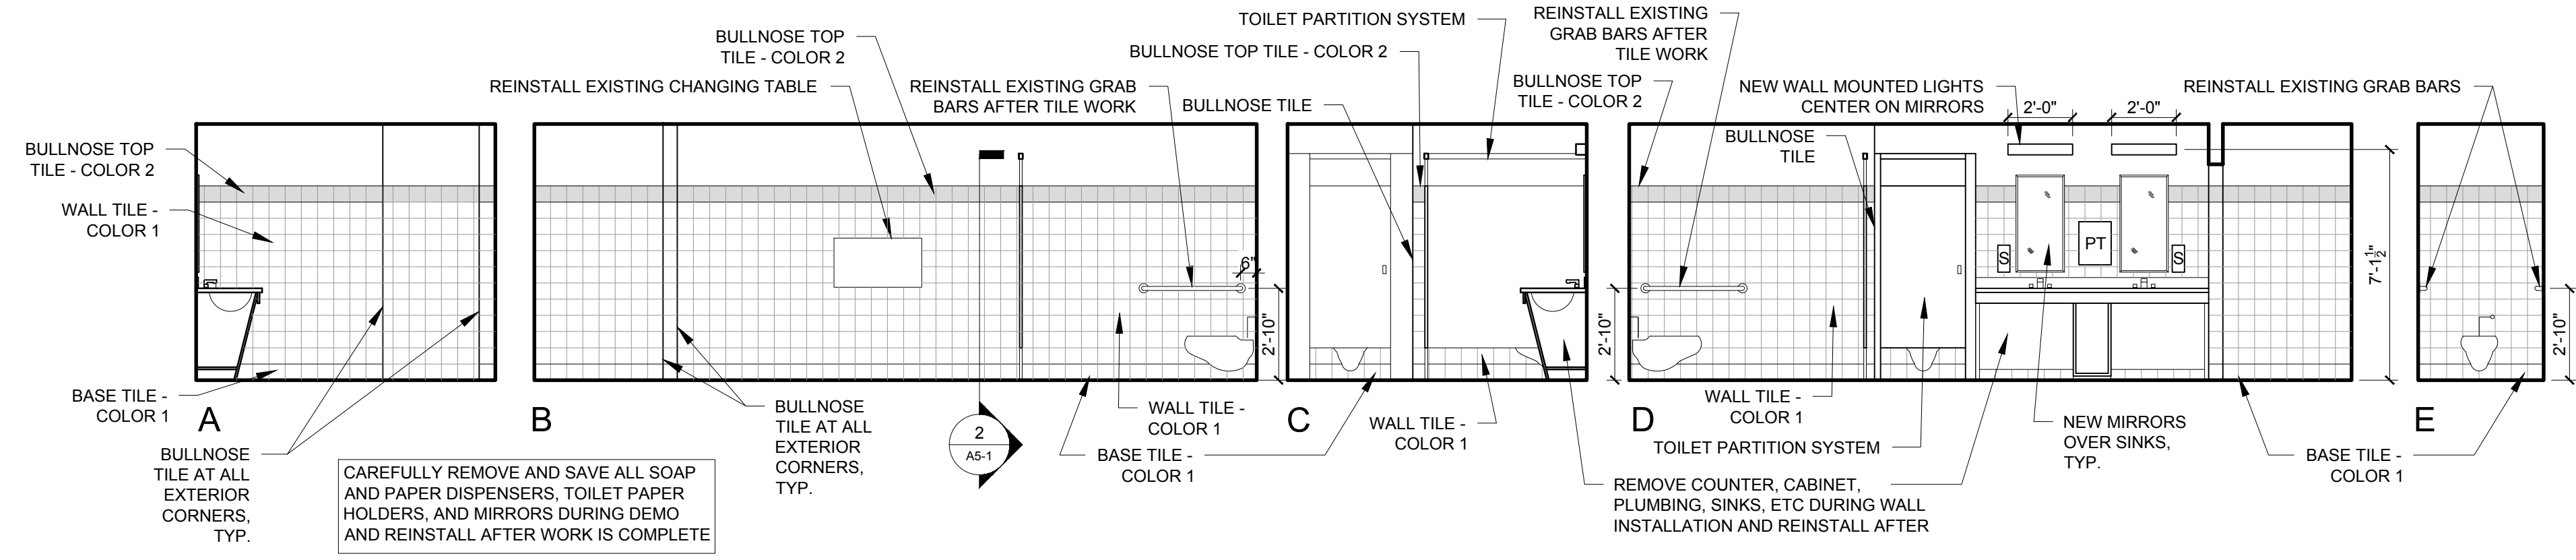

4 WOMENS LAV # 310
1/4" = 1'-0"

- PT = PAPER TOWELS
- S = SOAP DISPENSER
- TP = TOILET PAPER DISPENSER

KEY