




1 WOMENS LOCKER ROOM # 302  
1/4" = 1'-0"

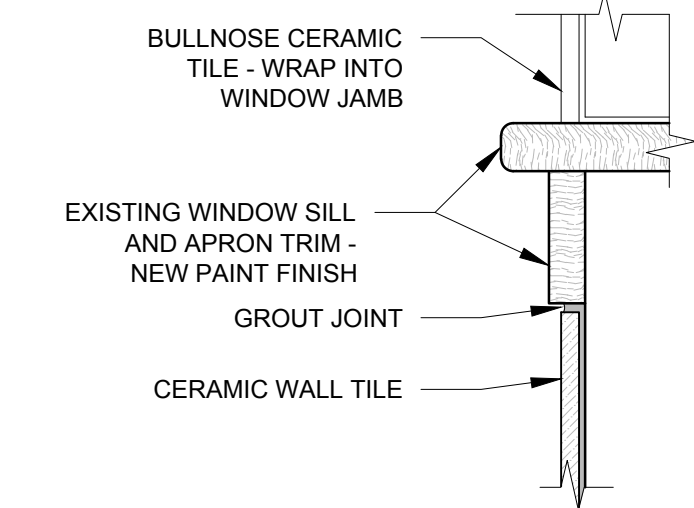


4 TILE SECTION DETAIL AT LAVATORY #802  
3" = 1'-0"

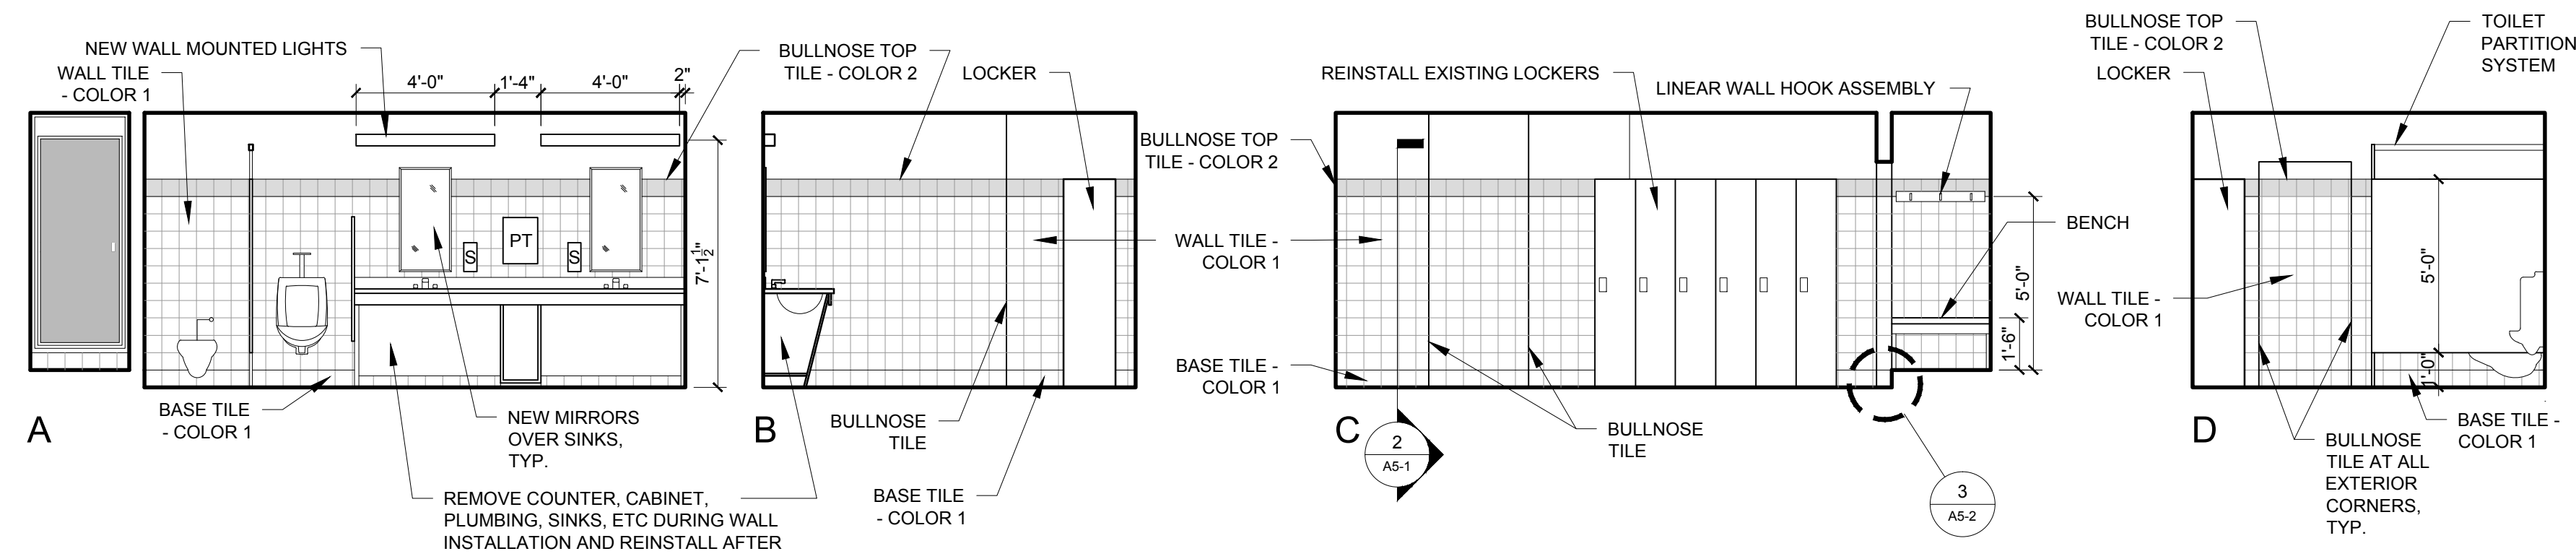


2 MENS LOCKER ROOM #303  
1/4" = 1'-0"

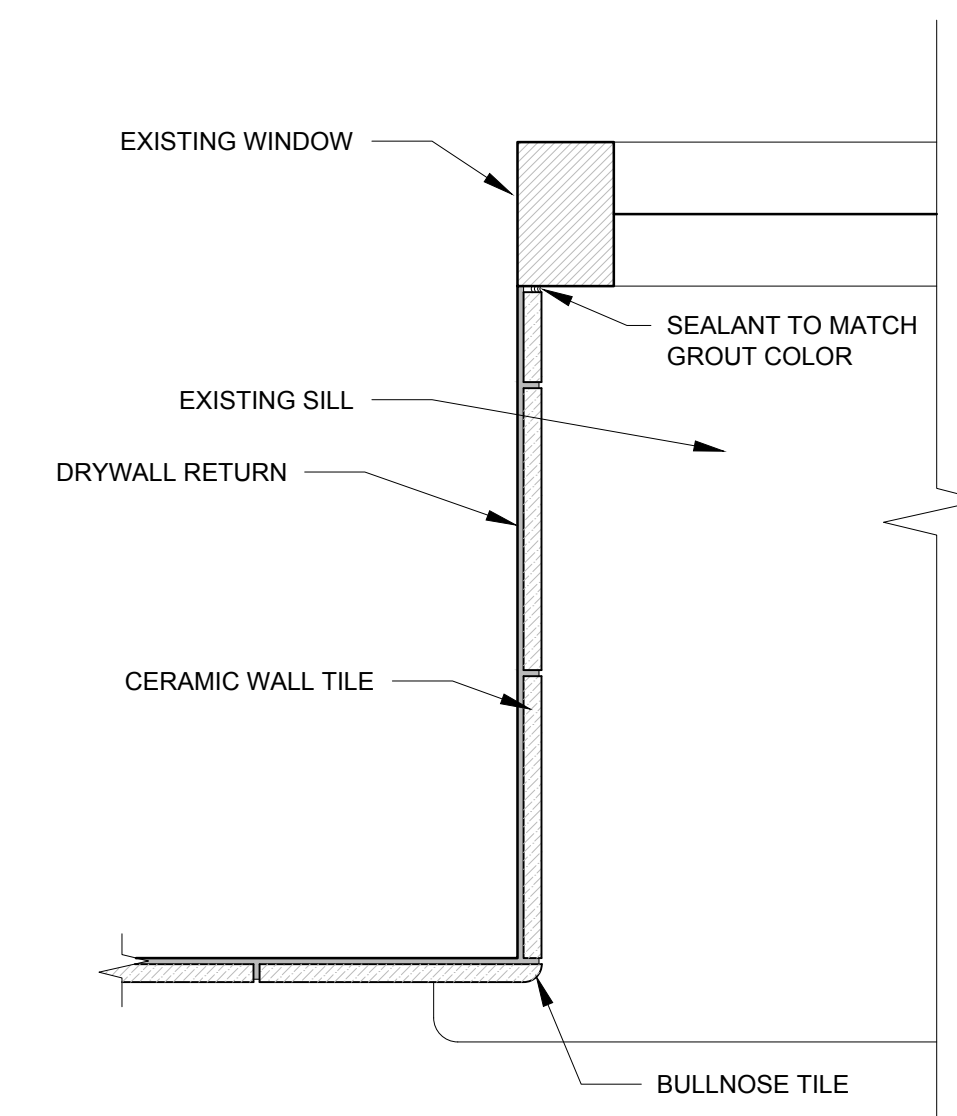


5 TILE PLAN DETAIL AT LAVATORY #802  
3" = 1'-0"

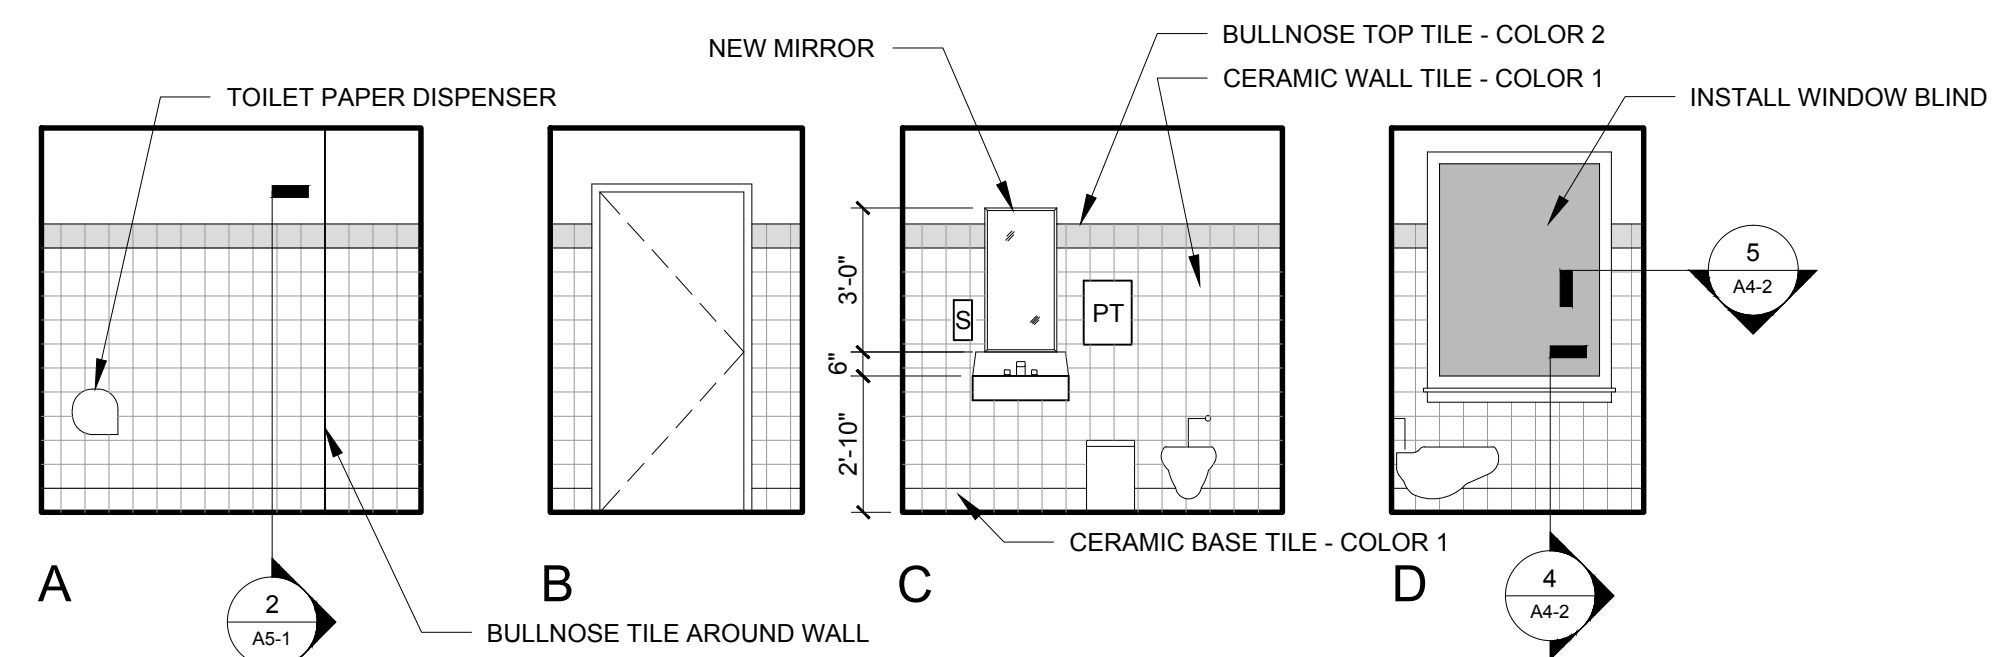

3 LAVATORY #802  
1/4" = 1'-0"

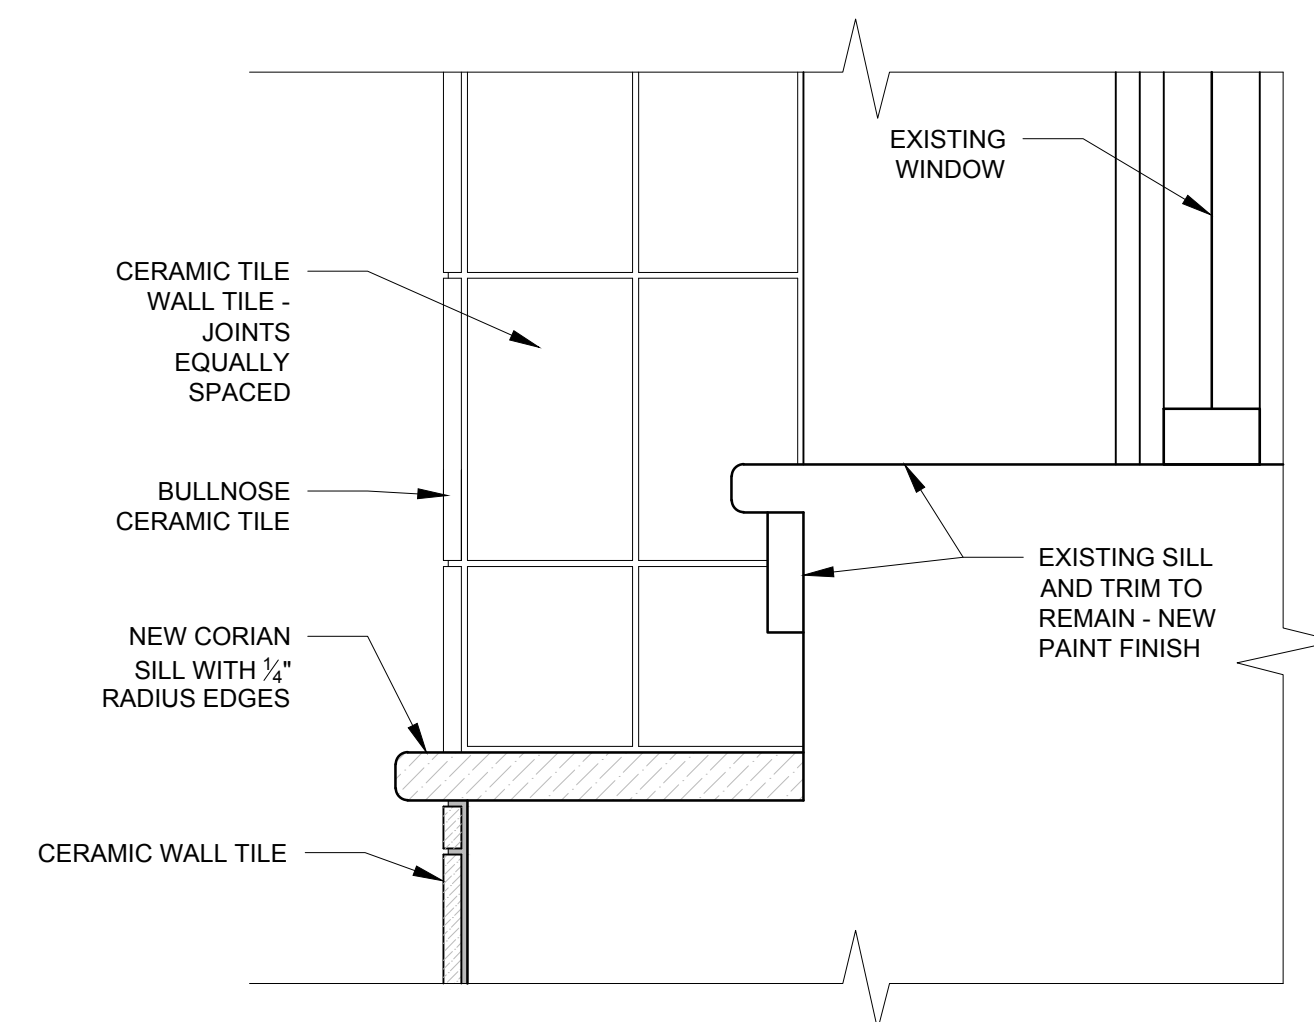

6 TILE SECTION DETAIL AT MEN'S URINALYSIS #412  
3" = 1'-0"

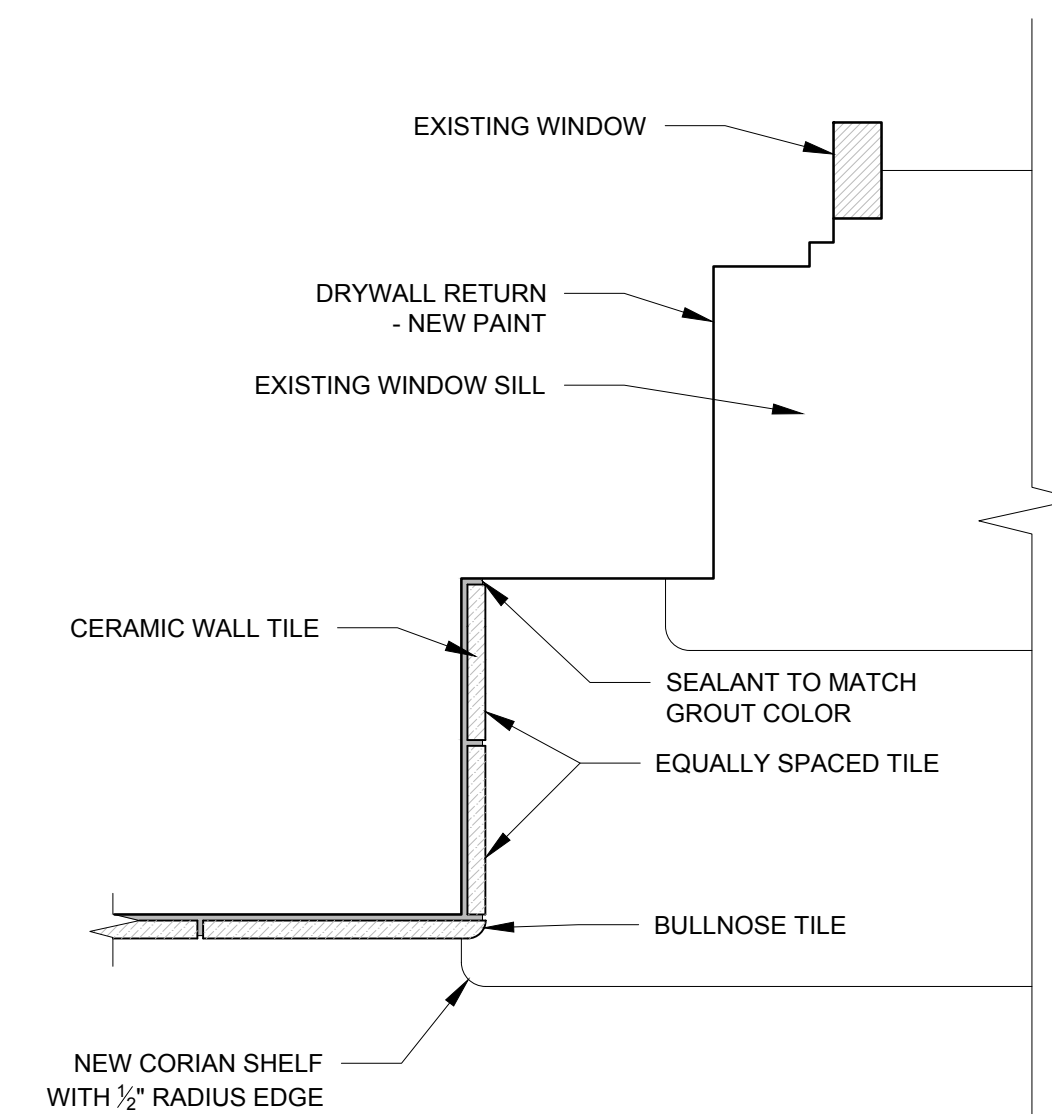

7 TILE PLAN DETAIL AT MEN'S URINALYSIS #412  
3" = 1'-0"

- PT = PAPER TOWELS
- SD = SOAP DISPENSER
- TP = TOILET PAPER DISPENSER
- KEY