

© 2014 RYAN SENATORE ARCHITECTURE

MEPS
510 CONGRESS STREET
PORTLAND, MAINE



RYAN SENATORE
ARCHITECTURE
565 CONGRESS STREET
SUITE 304
PORTLAND, MAINE 04101
207-650-6414
senatorearchitecture.com

CONSULTANTS:

REVISIONS:

DATE: OCTOBER 30, 2014

PROJECT No.


DRAWN BY: RRT / RJS

CHECKED BY: RJS

SCALE: AS NOTED

SHEET TITLE:
DOOR
REPLACEMENT
PLAN

A1-10

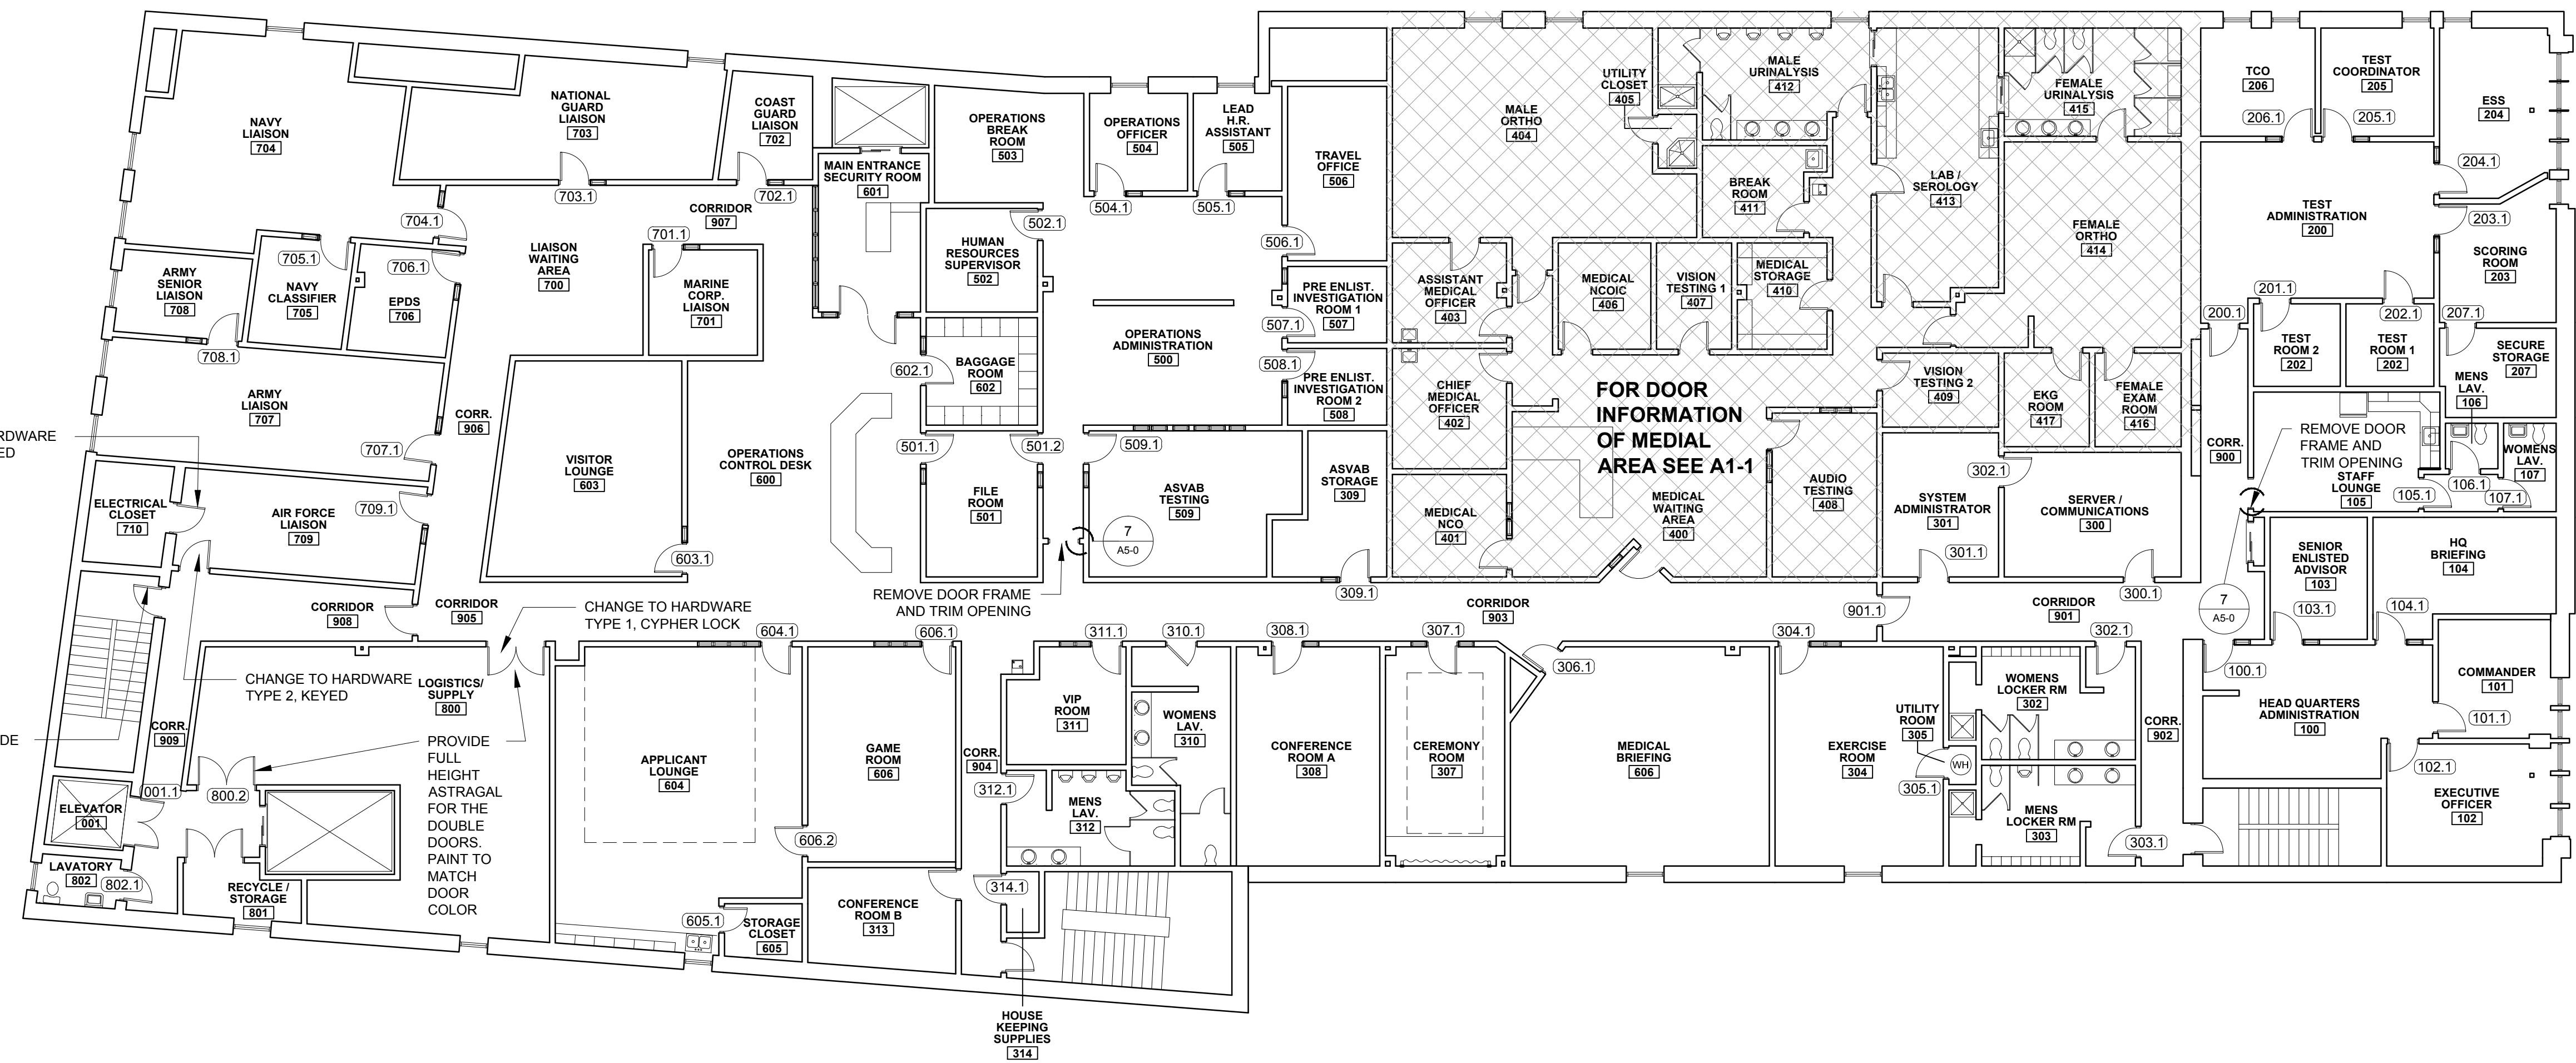

CHANGE HARDWARE
TYPE 2, KEYED

PAINT INTERIOR SIDE
OF DOOR ONLY -
COLOR TO MATCH
WALL COLOR

CHANGE TO HARDWARE
TYPE 2, KEYED

CHANGE TO HARDWARE
TYPE 1, CYPHER LOCK

REMOVE DOOR FRAME
AND TRIM OPENING

PROVIDE
FULL
HEIGHT
ASTRAGAL
FOR THE
DOUBLE
DOORS.
PAINT TO
MATCH
DOOR
COLOR

1 DOOR REPLACEMENT PLAN
3/32" = 1'-0"