


- PLAN NOTES**
- 1) REMOVE AND REINSTALL ALL WALL MOUNTED ELEMENTS AS REQUIRED TO INSTALL NEW WALL COVERINGS, INCLUDING BUT NOT LIMITED TO (SINKS, ELECTRICAL COVER PLATES, FIRE ALARM DEVICE COVER PLATES (SHALL BE REINSTALLED IN ACCORDANCE WITH NFPA 72)), SHELVING, WALL HOOKS, ETC.)
 - 2) PREPARE ALL WALL AND FLOOR SURFACES TO RECEIVE NEW FINISHES PER FINISH MANUFACTURERS INSTALLATION INSTRUCTIONS. REMOVE AND REPLACE ALL DAMAGED FLOOR SHEATHING FOUND UPON REMOVAL OF EXISTING FLOORING
 - 3) FIRE STOPPING SHALL CONSIST OF UL LISTED ASSEMBLIES AND BE INSTALLED PER CODE
 - 4) NOTHING, INCLUDING T.V.'S SHALL OBSTRUCT FIRE AND LIFE SAFETY COMPONENTS

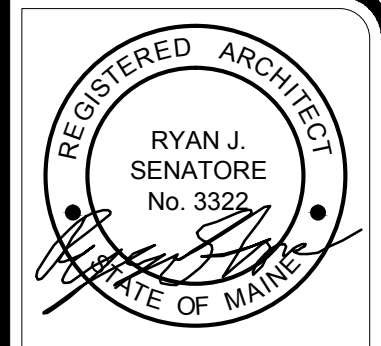

© 2014 RYAN SENATORE ARCHITECTURE

MEPS
510 CONGRESS STREET
PORTLAND, MAINE



CONSULTANTS:

REVISIONS:

DATE: OCTOBER 30, 2014

PROJECT No.

DRAWN BY: RRT / RJS

CHECKED BY: RJS

SCALE: AS NOTED

SHEET TITLE:
OPERATIONS FLOOR PLAN

1 OPERATIONS FLOOR PLAN
3/16" = 1'-0"

A1-3