

BARBA + WHEELOCK  
500 CONGRESS STREET  
PORTLAND, ME 04101

OFFICE OF  
BARBA +  
WHEELOCK


500 CONGRESS STREET  
PORTLAND, ME 04101

TITLE  
TOILET ROOM +  
KITCHENETTE  
PLAN

DATE  
8 / 8 / 2013

DRAWING #

**A1**

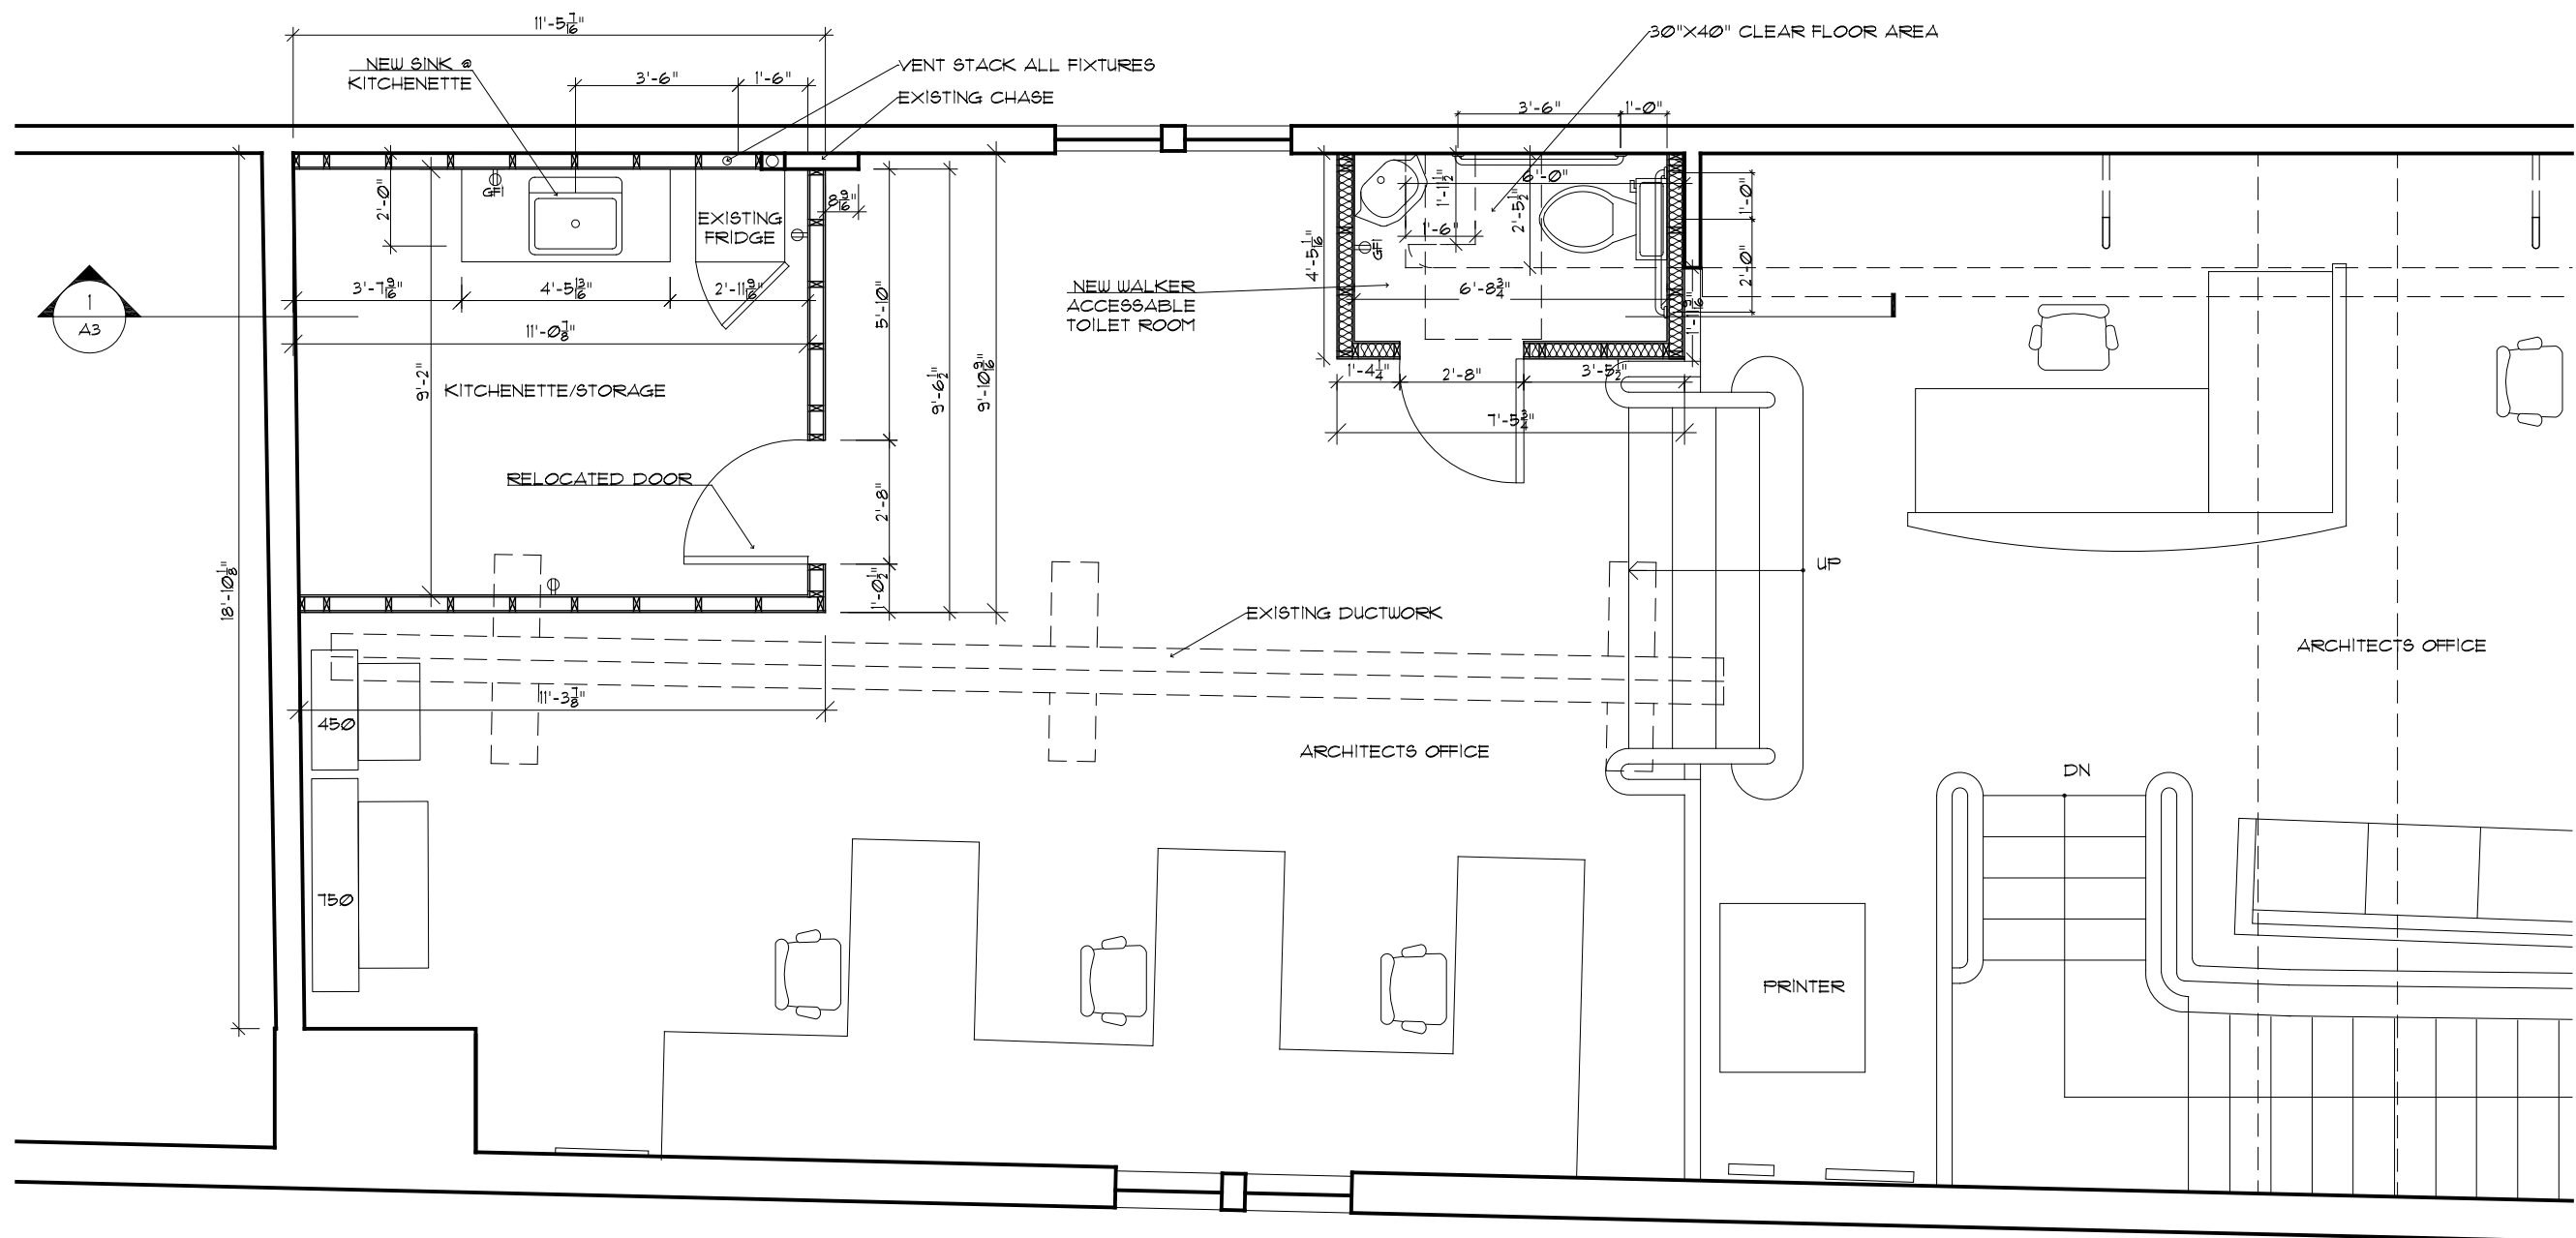

**1** SECOND FLOOR TOILET ROOM & KITCHENETTE PLAN  
A1 (NO ELEVATOR REQUIRED / AVAILABLE)

