

BARBA + WHEELOCK  
500 CONGRESS STREET  
PORTLAND, ME 04101

OFFICE OF  
BARBA +  
WHEELOCK

500 CONGRESS STREET  
PORTLAND, ME 04101

TITLE


TOILET ROOM +  
KITCHENETTE  
SECTION

DATE

8 / 8 / 2013

DRAWING #

A3

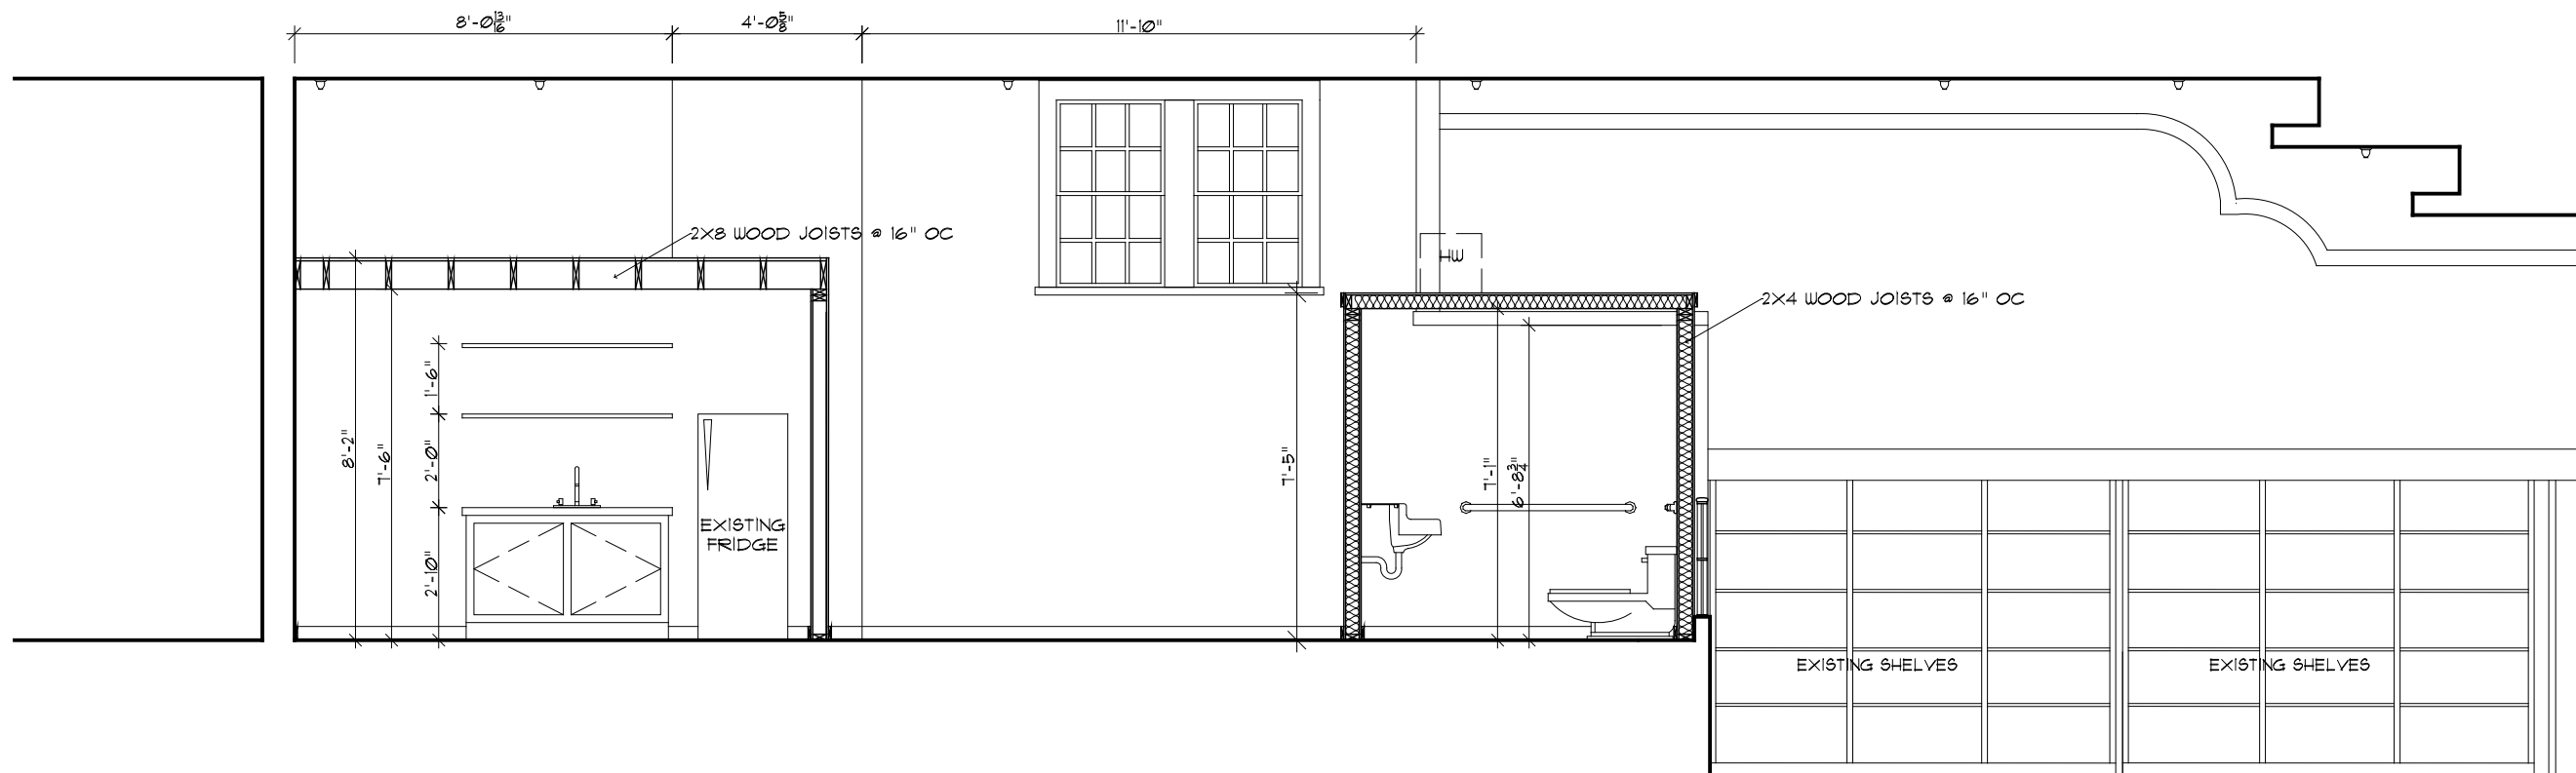

1 SECOND FLOOR SECTION  
A3 (NO ELEVATOR REQUIRED / AVAILABLE)

