



17 CHERRYBARK STREET  
 PORTLAND, ME 04101  
 PHONE: 207.761.9500  
 FAX: 207.761.9595  
 www.alphaarchitect.com




Port City Music Hall  
 604 Congress Street  
 Portland, ME 04101

JOB: 08104

DATE	06-09-08
PRELIM.	CB
BOARD	-
CDs	-
PRINT	01-21-09

ALDRICH  
 BASIS  
 FOR

AS-1

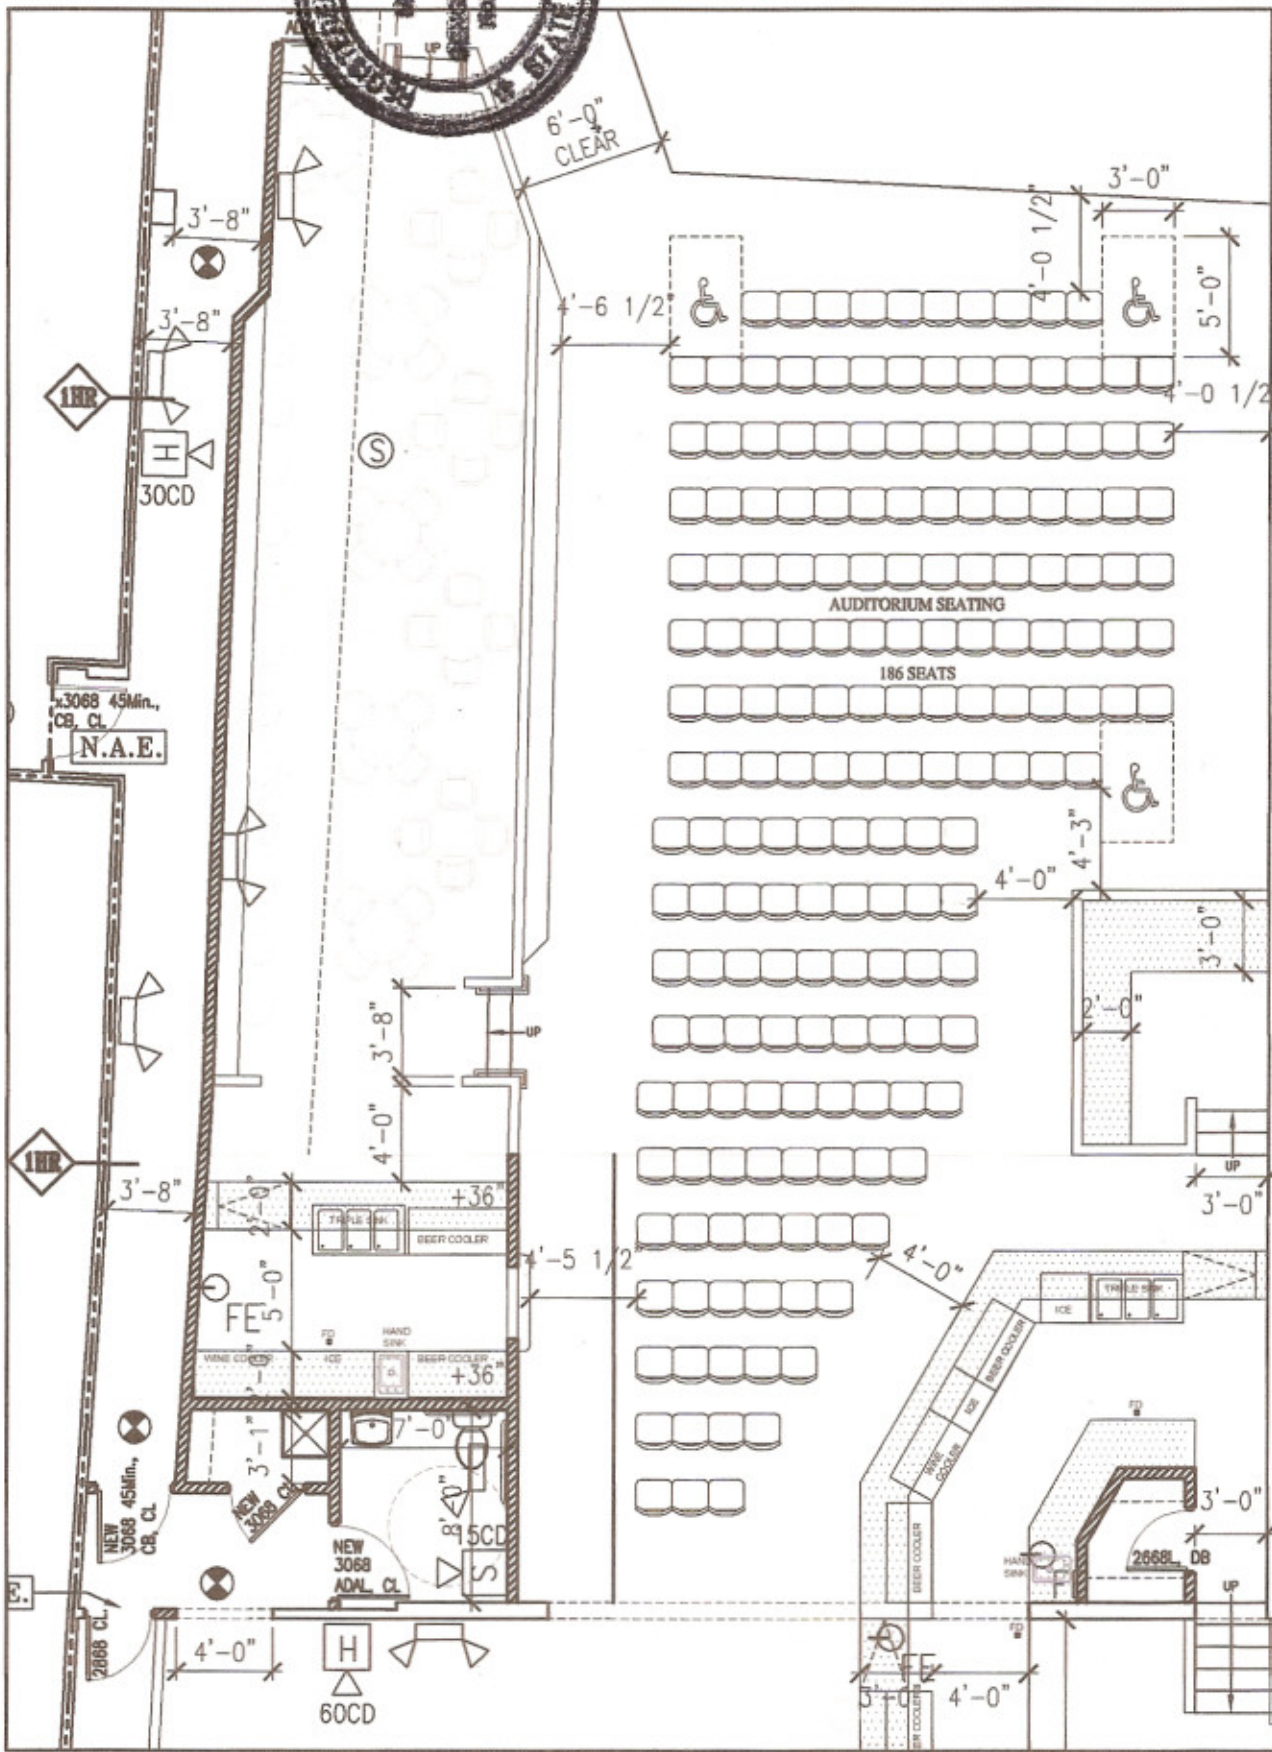

SEATING PLAN  
 SCALE: 1/8" = 1'-0"

01-21-09