



SAW CUT EXIST. SLAB, SEE DEMO PLAN
#3 DOWELS @ 12" O.C. DRILL AND EPOXY INTO EXIST. SLAB W/HILTI HY-150, MIN. 6" EMBEDMENT

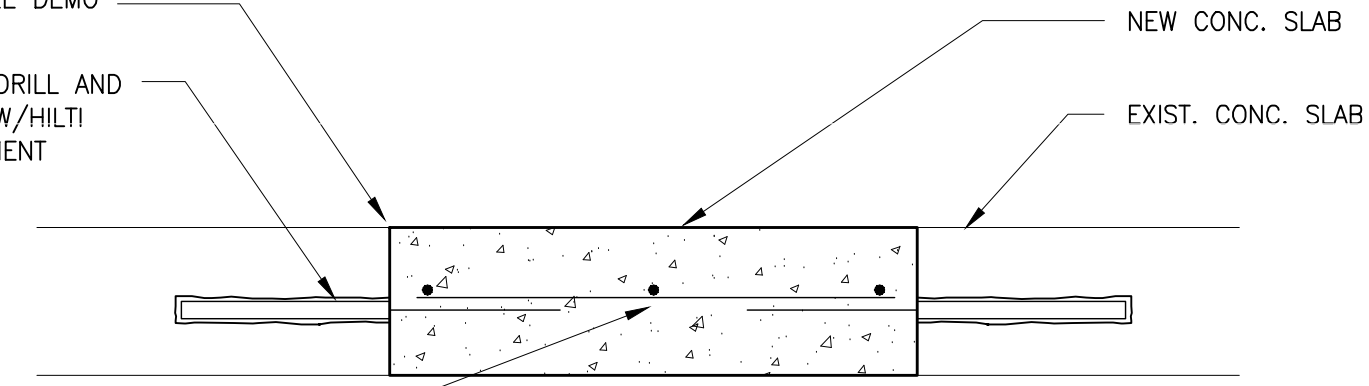

#3 FULL LENGTH OF NEW SLAB
3 @ 2'-0" WIDE TRENCH
5 @ 3'-6" WIDE TRENCH
#3 @ 12" O.C. CONT. @ TRENCHES WIDER THAN 3'-6"

2 Concrete Trench Detail
Scale: N.T.S.

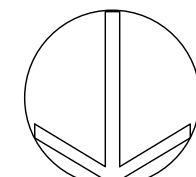

Plan North

Area of concrete slab to be removed for depressed slab at lift

Note: Structural work in this area for the installation of new stairs and lift, refer to Structural plans

Remove portion of existing conc block wall for installation of new lift

Remove existing boiler and associated piping

Existing gas piping to remain

Salvage golf simulator and store on site

Note: Remove all existing construction in this area

Area of trenching for plumbing
Area of concrete slab to be removed for dumbwaiter depressed slab

Area of trenching for plumbing

Existing water heater to remain
Existing waste exits building in this location

Corridor to remain free of obstructions at all times. Corridor, stair, and door egress is shared with Port City Music

1 Proposed Basement Demolition Plan
Scale: 1/4" = 1'-0"