

ORIGINAL - 30" SIGN  
**SUBWAY**

**30" LED CONTOUR SIGN**



**Everbrite**


## EVERBRITE OUTDOOR SIGNAGE

60526

### 30" LED CONTOUR SIGN STANDARD FEATURES

R1396

- Single face SUBWAY® logo sign
- Face is .177 clear poly w/ embossed letters, screened 2nd surface; Cap-over design
- SUB - white letters; WAY - PMS 109 yellow letters
- PMS 554 Dk.Green contour shape background; Green background is opaque
- .063 alum. black exterior return; .063 alum. back: White interior
- Illumination: (68) LED's total; (10) drivers; (1) 96 watt power supply housed within sign

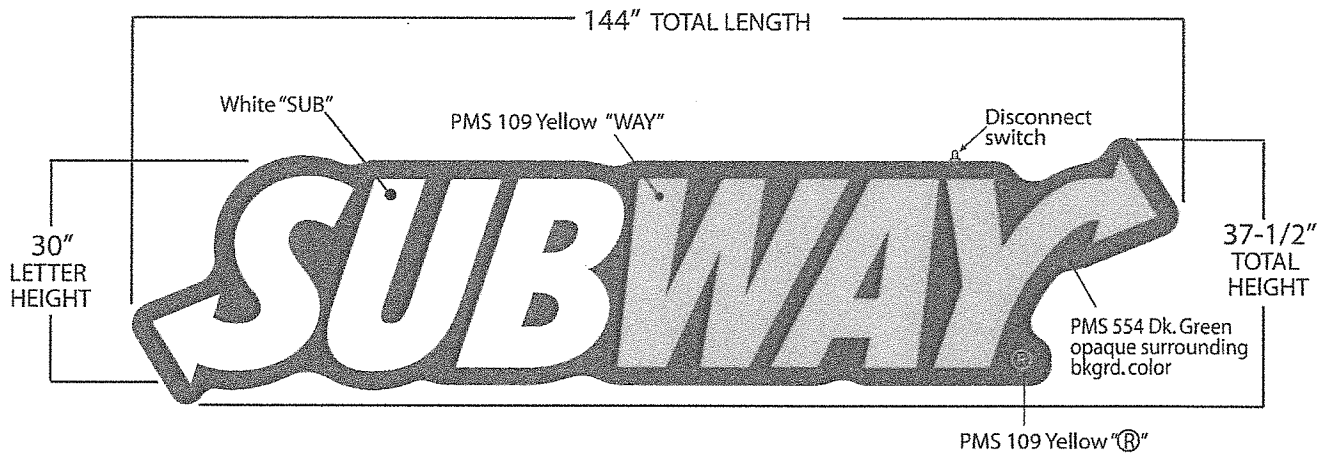

LED CONTOUR SIGN: 30" x 12'

#### DIMENSIONS:

Illuminated letters: 30" High  
Overall Size: 37-1/2"H x 12'-0" W x 5" D  
Shipping Weight: (TBD)


#### ELECTRICAL:

ANP90-30P1 Power supply  
100-240Vac; 96 WATT; 3.2 AMPS  
(1) 20 AMP circuit

DI WIKI 2011

CI0001 to 430

# SUBWAY 24" LED CONTOUR SIGN

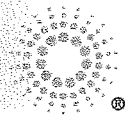


Everbrite

60519 #1094

## EVERBRITE OUTDOOR SIGNAGE

### 24" LED CONTOUR SIGN STANDARD FEATURES

- Single face SUBWAY® logo sign
- Face is .177 clear poly w/ embossed letters, screened 2nd surface; Cap-over design
- SUB - white letters; WAY - PMS 109 yellow letters
- PMS 554 Dk.Green contour shape background; Green background is opaque
- .063 alum. black exterior return; .063 alum. back: White interior
- Illumination: (51) LED's total; (8) drivers; (1) 96 watt power supply housed within sign

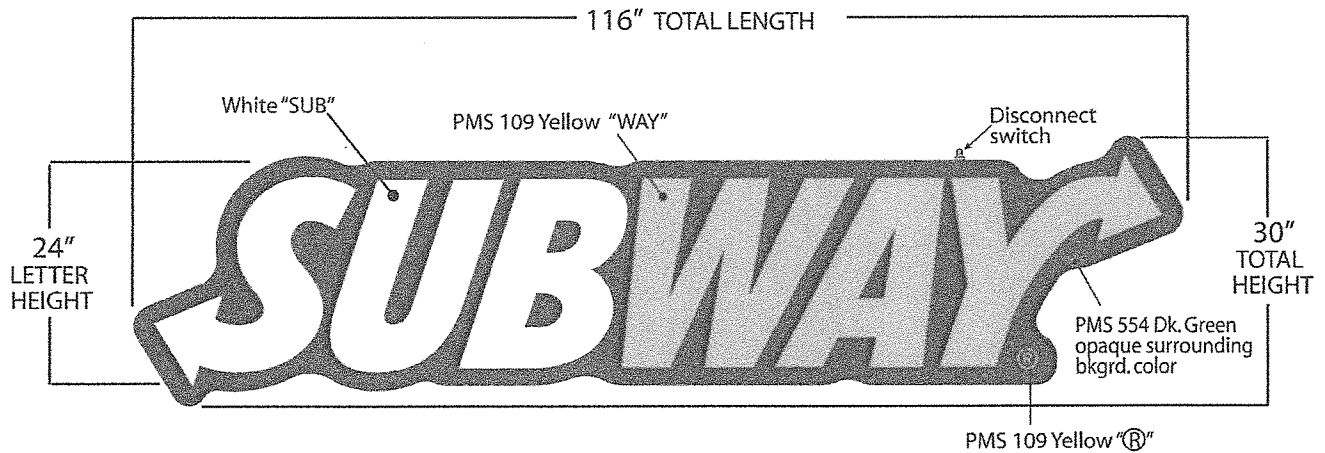

LED CONTOUR SIGN: 24" x 9'-8"

#### DIMENSIONS:

Illuminated letters: 24" High  
 Overall Size: 30"H x 9'-8" W x 5" D  
 Shipping Weight: (TBD)

#### ELECTRICAL:

ANP90-30P1 Power supply  
 100-240Vac; 96 WATT; 3.2 AMPS  
 (1) 20 AMP circuit