

- general notes:
- provide 44" mech. clearance from underside of ceiling structure
 - 9'-0" ceiling ht.

remove inside finish, insulate, 2 layers 5/8" fire gyp. tape

2 1/2" metal studs @ 24" oc, insulate, 2 layers 5/8" fire gyp. tape, ptd.

see A-7.2.1 for wall types

490 Congress Street
Portland, Maine


Kimball Block, LLC
Portland, Maine

James Sterling AIA
Architect
142 High Street
Portland, Maine

SECOND FLOOR PLAN

scale: 1/8" = 1'-0"

date: 20 May 2005

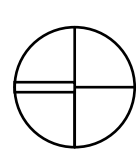

A-1.3