


- Notes:**
- all dimensions are face to face of studs unless noted.
  - notify architect of major discrepancies between plan and existing conditions.
  - see A-7.2.1 for wall types.
  - see 1/8" plans for dropped ceiling areas
  - all column & wall conflicts will be reviewed by architect on the site

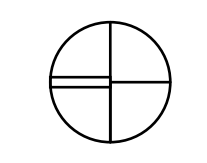

490 Congress Street Portland, Maine	
Kimball Block, LLC Portland, Maine	
James Sterling AIA Architect 142 High Street Portland, Maine	
BROWN STREET SECOND FLOOR PLAN	A-1.3.3
scale: 1/4" = 1'-0" date: 20 May 2005	