

- general notes:
- provide 44" mech. clearance from underside of ceiling structure
 - 9'-0" ceiling ht.


courtyard notes:

1. artificial turf over rubber roof
2. pitch to existing drain.
3. provide piping under deck for hot water snow melt system.
4. walkways built-up over rubber roof.

see A-7.2.1 for wall types

490 Congress Street
Portland, Maine
Kimball Block, LLC
Portland, Maine
James Sterling AIA
Architect
142 High Street
Portland, Maine

THIRD FLOOR PLAN
scale: 1/8" = 1'-0"
date: 20 May 2005

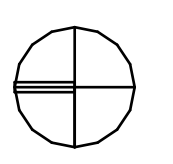

A-1.4