


COURTYARD MATERIALS

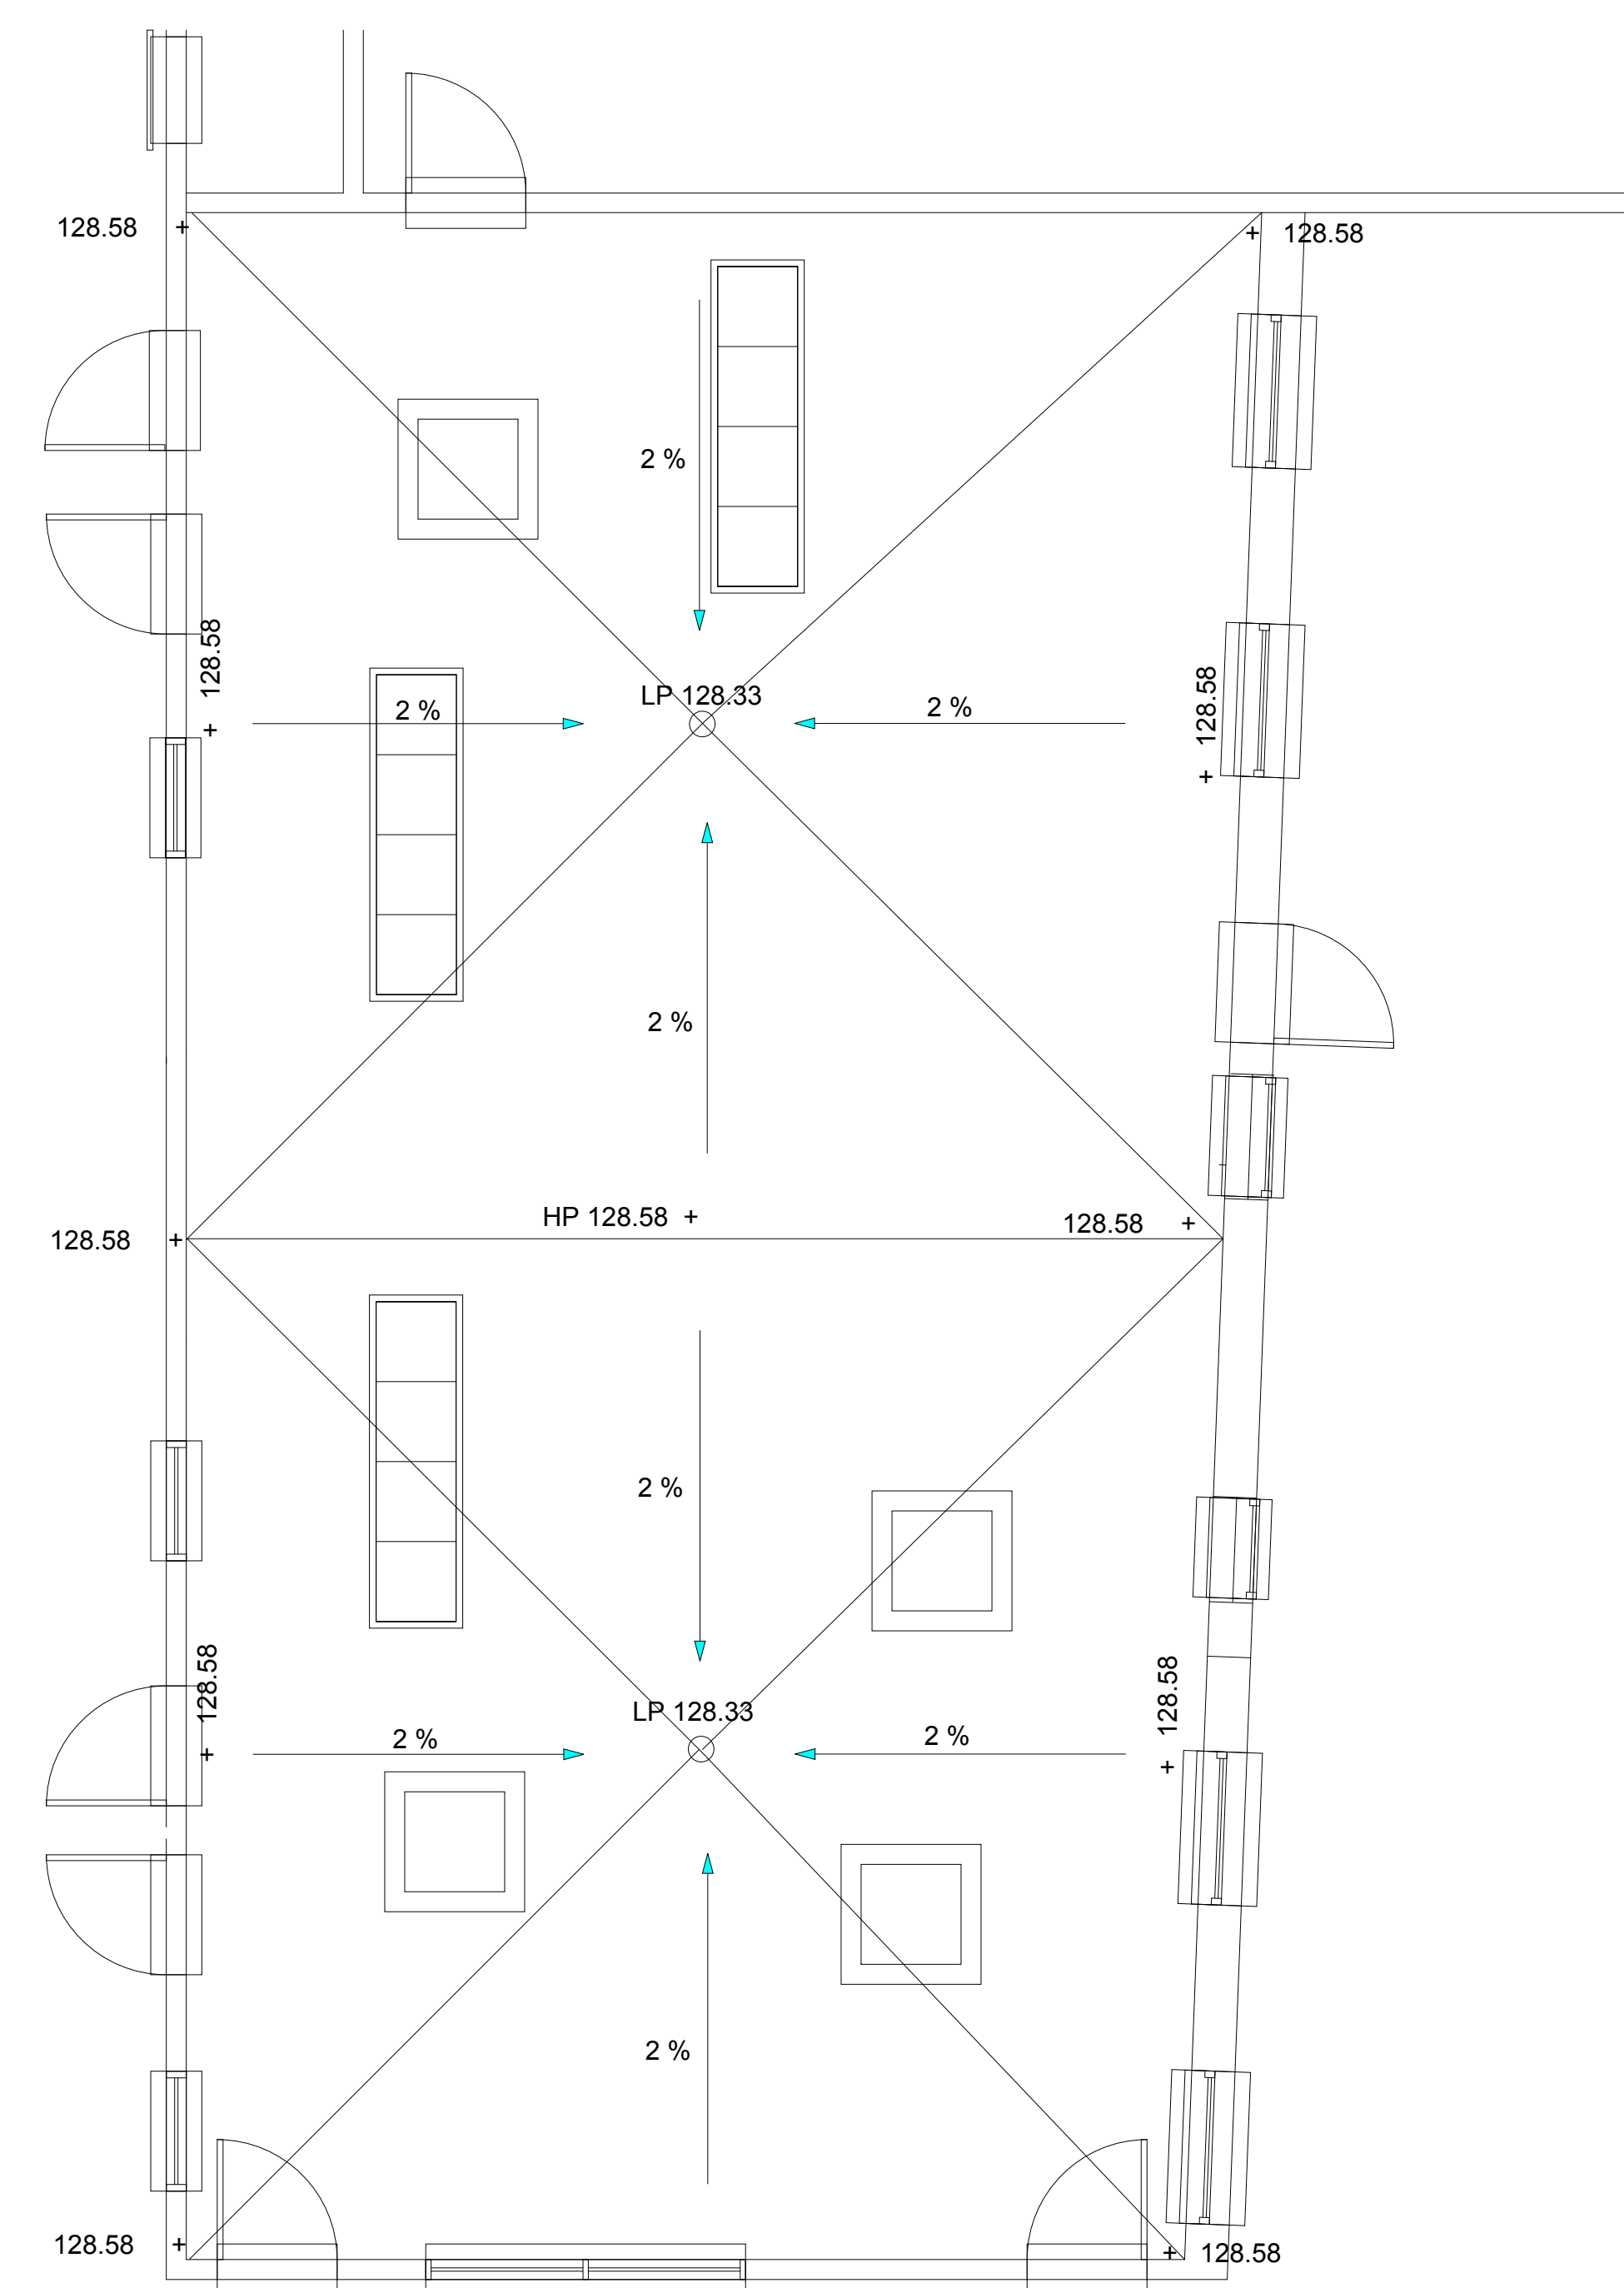

COURTYARD ROOF MEMBRANE GRADING

STAMP:

Permitting Only

SHEET TITLE:

Courtyard Layout

DRAWN BY:	MHR	MHR
CHECKED BY:		
DATE ISSUED:	5.18.05	
REVISIONS:		

SHEET NUMBER:

A-1.4.2

SCALE: 1/4" = 1'-0"

