


- Notes:**
- all dimensions are face to face of studs unless noted.
  - notify architect of major discrepancies between plan and existing conditions.
  - see A-7.2.1 for wall types.
  - see 1/8" plans for dropped ceiling areas
  - all column & wall conflicts will be reviewed by architect on the site

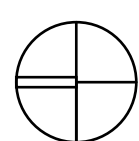

490 Congress Street Portland, Maine	
Kimball Block, LLC Portland, Maine	
James Sterling AIA Architect 142 High Street Portland, Maine	<b>A-1.4.3</b>
<b>BROWN STREET THIRD FLOOR PLAN</b>	
scale: 1/4" = 1'-0" date: 20 May 2005	