

free street


VERIFY PROPERTY LINE

VERIFY PROPERTY LINE

- ⊙ SMOKE DETECTOR
- ⊙^{FL} FLOOR MOUNTED
- ⊙ DUPLEX
- ⊙ BOTTOM SWITCHED
- ⊙^{GFI} GFCI
- ⊙ DEDICATED
- WP WEATHER PROTECTED
- ⊙ QUAD
- ⊙^{TV} TV/CABLE/DUPLEX
- DOOR BELL
- ⊙ SWITCH
- ⊙ 3-WAY SWITCH
- ⊙ 3-WAY DIMMER
- ⊙ DIMMER SWITCH
- ▲₂ MULTIPLE TELEPHONE LINES
- ▲ TELEPHONE
- ▭ WALL MNTD FLUOR 18"
- ▭ 4' FLUOR FIXTURE
- ⊙ FIXTURE A RECESSED
- ⊙ FIXTURE B RECESSED SHOWER/BATH
- ⊙ FIXTURE C WALL MOUNTED
- ⊙ FIXTURE D WALL MOUNTED SHOWER/BATH
- FIXTURE E TRACK LIGHTING
- ⊙ FIXTURE F EXTERIOR
- ▭ WALL MNTD SCONCE
- ▭ WALL MNTD SCONCE EXTERIOR GRADE
- ⊙^{FL} FAN
- ⊙^{FL} FAN/LIGHT COMB
- ⊙^W WALL MOUNTED EX FAN
- ▭ ELECTRIC HEATER
- ⊙ WALL MOUNTED FIXTURE
- ⊙ DATA AND VOICE

general notes:

- provide 44" mech. clearance from underside of ceiling structure
- 9'-0" ceiling ht.

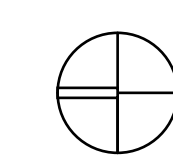

490 Congress Street Portland, Maine Kimball Block, LLC Portland, Maine James Sterling AIA Architect 142 High Street Portland, Maine	
BASEMENT PLAN scale: 1/8" = 1'-0" date: 01 MAY 2005	E-B.1