


- SMOKE DETECTOR
- FLOOR MOUNTED
- DUPLX
- BOTTOM SWITCHED
- GFCI
- DEDICATED
- WEATHER PROTECTED
- QUAD
- TV/CABLE/DUPLX
- DOOR BELL
- SWITCH
- 3-WAY SWITCH
- 3-WAY DIMMER
- DIMMER SWITCH
- MULTIPLE TELEPHONE LINES
- TELEPHONE
- FIXTURE A WALL MNTD 18" FLUOR FIXTURE
- FIXTURE B WALL MNTD 4" FLUOR FIXTURE
- FIXTURE C WALL MOUNTED
- FIXTURE D WALL MOUNTED WET LOCATION
- FIXTURE E TRACK LIGHTING
- FIXTURE F WALL MNTD SCONCE EXTERIOR GRADE
- FIXTURE G WALL MNTD SCONCE
- FIXTURE H SIGN LIGHTING EXTERIOR GRADE
- FIXTURE I RECESSED FIXTURE
- FIXTURE J RECESSED FIXTURE EXTERIOR GRADE
- FIXTURE K RECESSED FLOOR EXTERIOR GRADE
- FAN
- FAN/LIGHT COMB
- WALL MOUNTED EX FAN
- ELECTRIC HEATER
- WALL MOUNTED FIXTURE
- DATA AND VOICE

- General Notes:
1. provide GFI outlets in all wet areas as per code.
 2. see mechanical for bathroom ventilation.
 3. coordinate power for appliances as shown in plan.
 4. track light 'E' are shown in increments of 8'.
 5. electrician shall review mechanical for duct work light fixture conflicts, this may require track light to be hung from 18" stems.
 6. all units to be provided with data/voice as shown.

- general notes:
- provide 44" mech. clearance from underside of ceiling structure
 - 9'-0" ceiling ht.

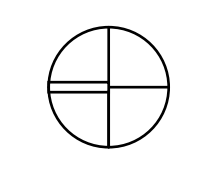

490 Congress Street Portland, Maine	E-2.1
Kimball Block, LLC Portland, Maine	
James Sterling AIA Architect 142 High Street Portland, Maine	
SECOND FLOOR PLAN	
scale: 1/8" = 1'-0"	
date: 20 May 2005	