


- SMOKE DETECTOR
- FLOOR MOUNTED
- DUPLEX
- BOTTOM SWITCHED
- GFCI
- DEDICATED
- WEATHER PROTECTED
- QUAD
- TV/CABLE/DUPLEX
- DOOR BELL
- SWITCH
- 3-WAY SWITCH
- 3-WAY DIMMER
- DIMMER SWITCH
- MULTIPLE TELEPHONE LINES
- TELEPHONE
- FIXTURE A WALL MNTD 18" FLUOR FIXTURE
- FIXTURE B WALL MNTD 4' FLUOR FIXTURE
- FIXTURE C WALL MOUNTED
- FIXTURE D WALL MOUNTED WET LOCATION
- FIXTURE E TRACK LIGHTING
- FIXTURE F WALL MNTD SCONCE EXTERIOR GRADE
- FIXTURE G WALL MNTD SCONCE
- FIXTURE H SIGN LIGHTING EXTERIOR GRADE
- FIXTURE I RECESSED FIXTURE
- FIXTURE J RECESSED FIXTURE EXTERIOR GRADE
- FIXTURE K RECESSED FLOOR EXTERIOR GRADE
- FAN
- FAN/LIGHT COMB
- WALL MOUNTED EX FAN
- ELECTRIC HEATER
- WALL MOUNTED FIXTURE
- DATA AND VOICE

general notes:

- provide 44" mech. clearance from underside of ceiling structure
- 9'-0" ceiling ht.

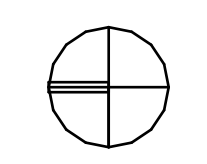

490 Congress Street Portland, Maine Kimball Block, LLC Portland, Maine James Sterling AIA Architect 142 High Street Portland, Maine	
THIRD FLOOR PLAN scale: 1/8" = 1'-0" date: 20 May 2005	E-3.1