














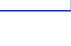





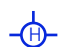





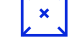








free street


VERIFY PROPERTY LINE

VERIFY PROPERTY LINE

-  SMOKE DETECTOR
-  FLOOR MOUNTED DUPLEX
-  BOTTOM SWITCHED DUPLEX
-  GFCI
-  DEDICATED
-  WEATHER PROTECTED
-  QUAD
-  TV/CABLE/DUPLEX
-  DOOR BELL
-  SWITCH
-  3-WAY SWITCH
-  3-WAY DIMMER
-  DIMMER SWITCH
-  MULTIPLE TELEPHONE LINES
-  TELEPHONE
-  FIXTURE A WALL MNTD 18" FLUOR FIXTURE
-  FIXTURE B WALL MNTD 4' FLUOR FIXTURE
-  FIXTURE C WALL MOUNTED
-  FIXTURE D WALL MOUNTED WET LOCATION
-  FIXTURE E TRACK LIGHTING
-  FIXTURE F WALL MNTD SCONCE EXTERIOR GRADE
-  FIXTURE G WALL MNTD SCONCE
-  FIXTURE H SIGN LIGHTING EXTERIOR GRADE
-  FIXTURE I RECESSED FIXTURE
-  FIXTURE J RECESSED FIXTURE EXTERIOR GRADE
-  FIXTURE K RECESSED FLOOR EXTERIOR GRADE
  
-  FAN
-  FAN/LIGHT COMB
-  WALL MOUNTED EX FAN
-  ELECTRIC HEATER
-  WALL MOUNTED FIXTURE
-  DATA AND VOICE

general notes:

-  provide 44" mech. clearance from underside of ceiling structure
-  9'-0" ceiling ht.

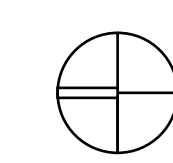

490 Congress Street Portland, Maine  Kimball Block, LLC Portland, Maine  James Sterling AIA Architect 142 High Street Portland, Maine	
BASEMENT PLAN  scale: 1/8" = 1'-0"  date: 20 May 2005	E-B.1