


congress street

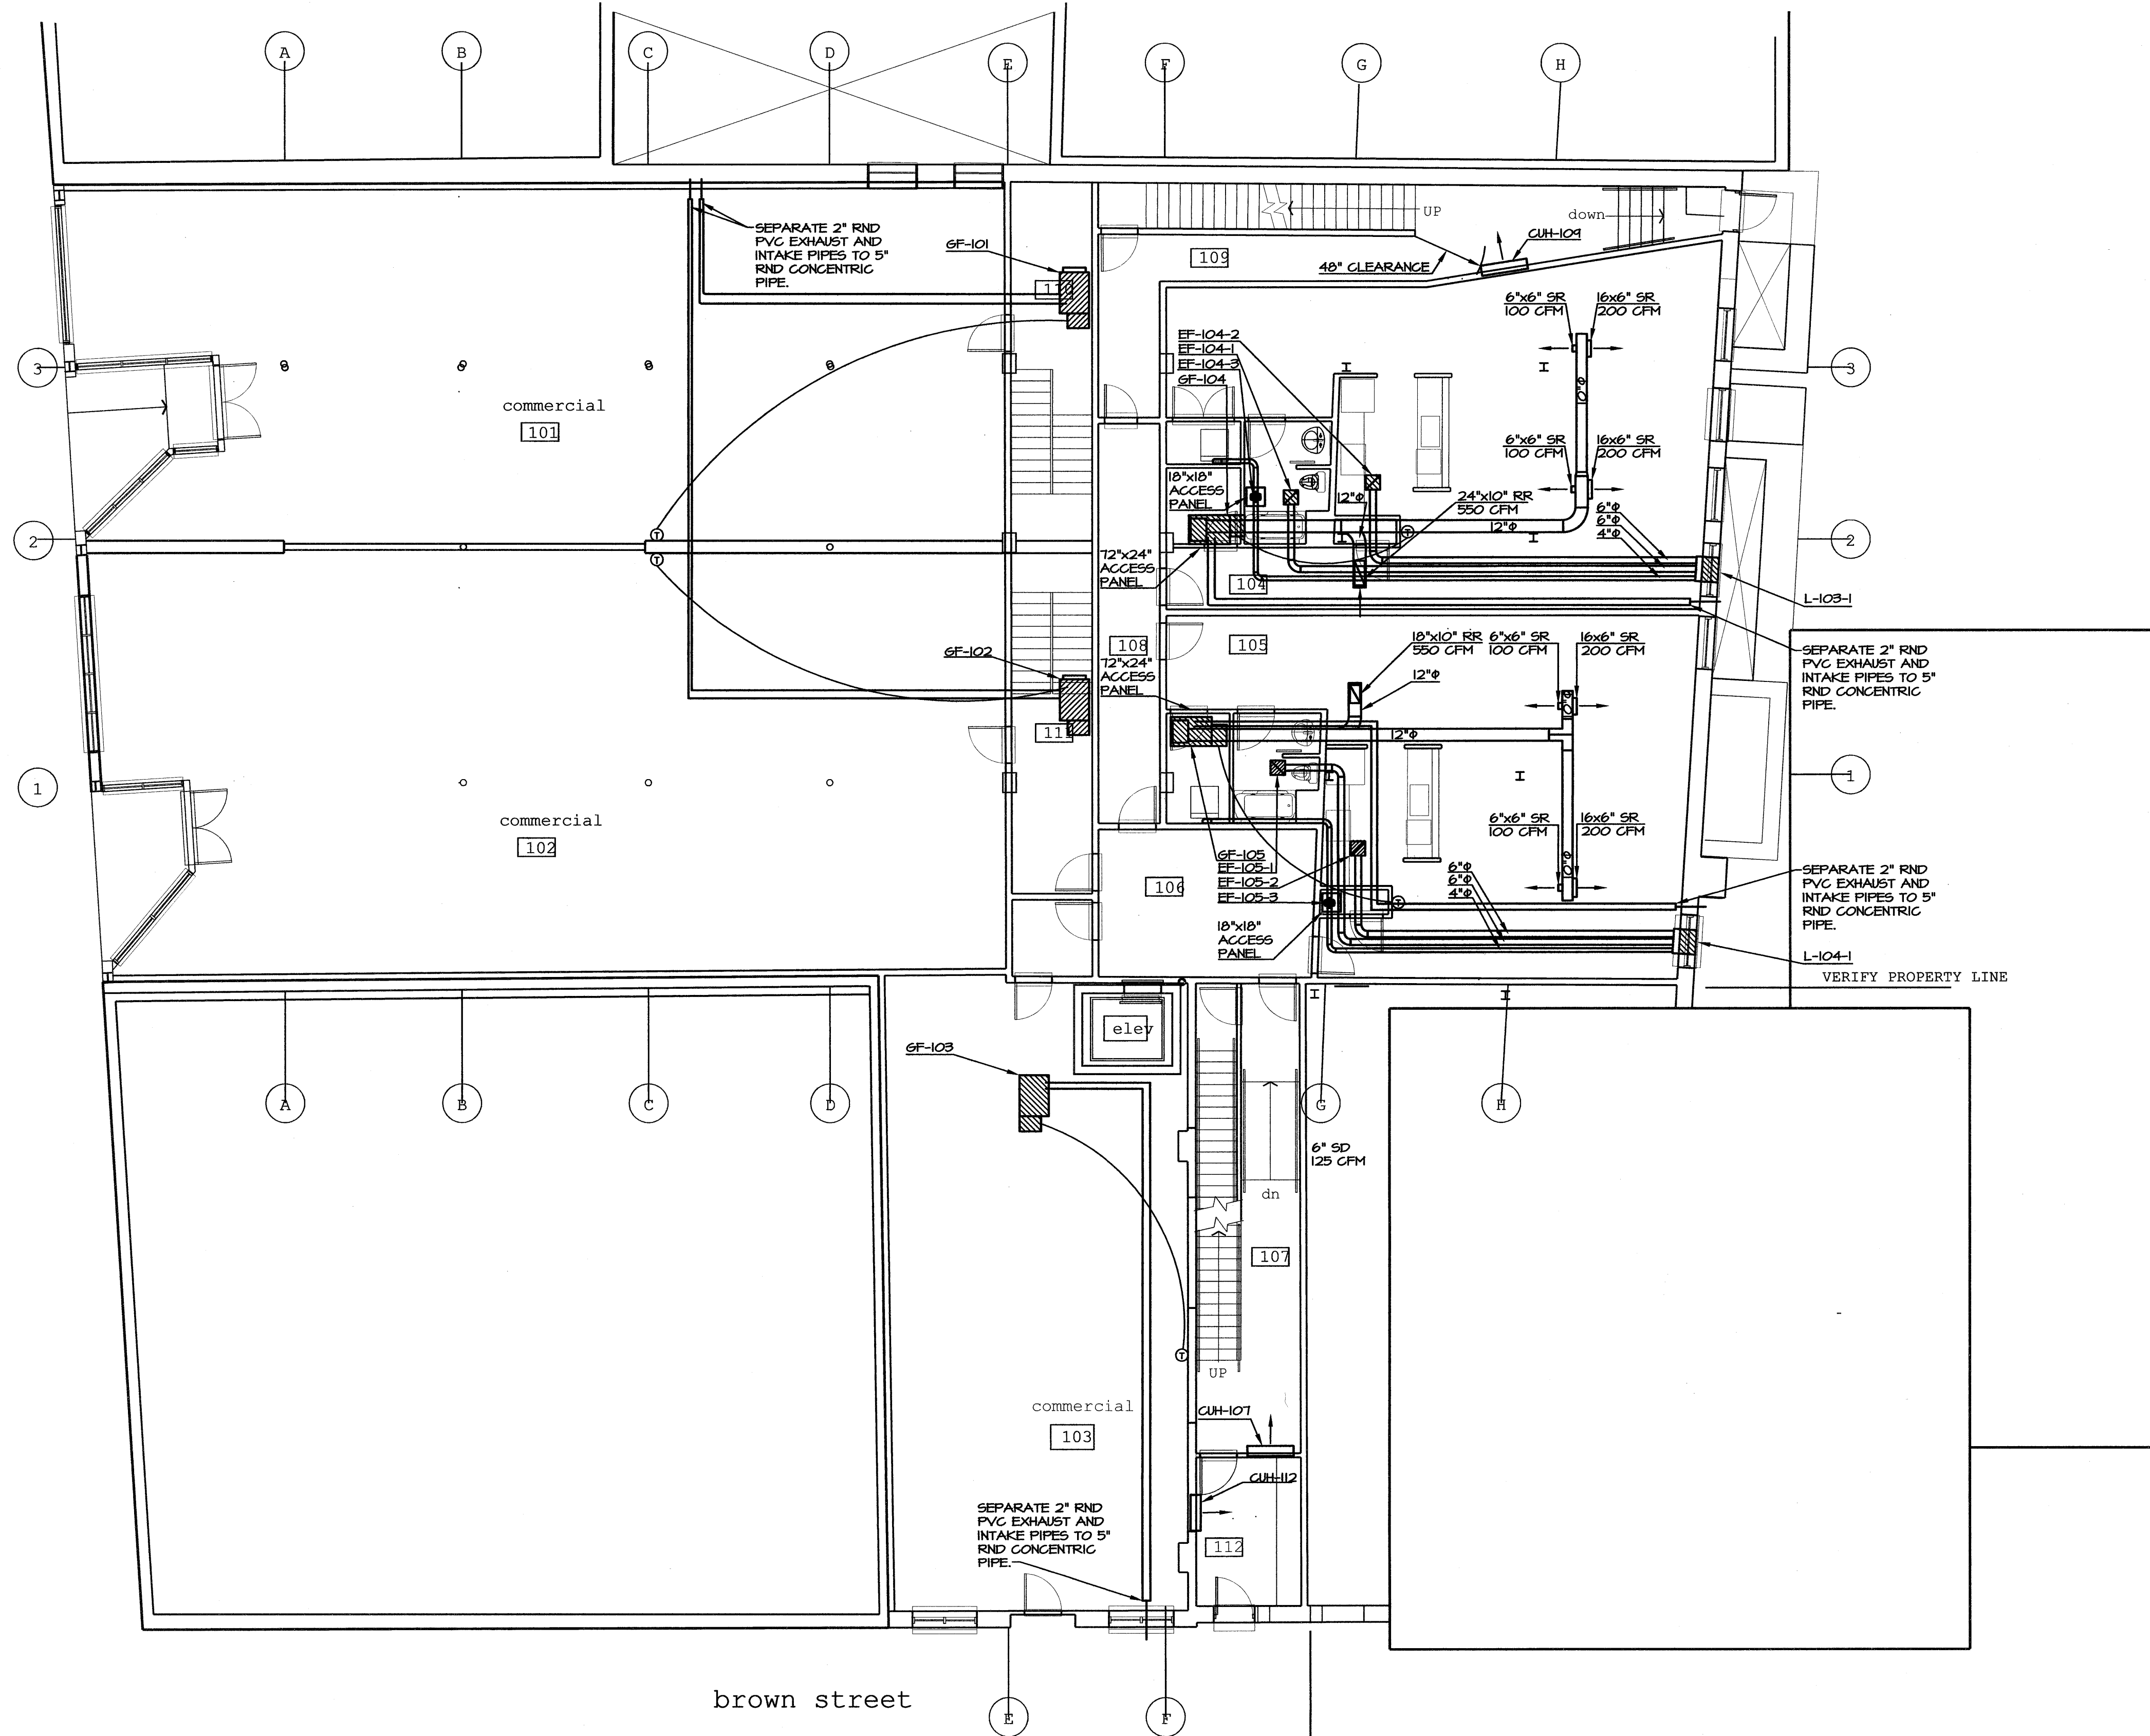

free street

general notes:
 [] 7'-6" ce
 [] 9'-0" ce


brown street

VERIFY PROPERTY LINE

The document is owned by and the information contained herein is the proprietary information of Titan Mechanical, Inc. By receipt hereof the holder agrees not to use the information disclosed herein for any other project without the prior written consent of Titan Mechanical, Inc. and agrees to return the document forthwith upon request.

DATE	REVISIONS

Titan Mechanical, Inc.
 Design Build Engineering - Mechanical Contracting
 P.O. Box 3927 / 41 Evergreen Drive
 Portland, Maine 04104
 Ph. (207) 878-5223 Fax. (207) 878-5235

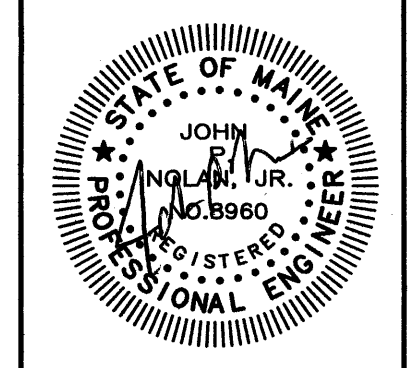

KIMBALL BLOCK LLC
 CLIENT
490 CONGRESS ST. MECH. SYSTEMS
 PROJECT
1ST FLOOR HYAC LAYOUT PLAN
 DRAWING TITLE

DATE: 05/17/05
 SCALE: 1/8" = 1'-0"
 DRAWN BY: RNC
 CHECKED BY: JPN
 JOB NUMBER: XXXX
 CAD FILE: 490 CONGRESS.MP2
 SHEET NUMBER

M1.2
 SHEET 2 OF 21