


FLOOR FLOOR
**GAS FURNACE DUCTWORK
 CLEARANCE DETAIL**
 NO SCALE

- general notes:
- 7'-6" ceiling ht.
 - 9'-0" ceiling ht.

This document is owned by and the information contained in it is proprietary to Titan Mechanical, Inc. By receipt hereof the holder agrees not to use the information, disclose it to any third party, nor reproduce the document without the prior written consent of Titan Mechanical, Inc. and agrees to return the document to Titan Mechanical, Inc.

DATE	REVISIONS

Titan Mechanical, Inc.
 Design Build Engineering - Mechanical Contracting
 P.O. Box 3927 / 41 Evergreen Drive
 Portland, Maine 04104
 Ph. (207) 878-5223 Fax. (207) 878-5235

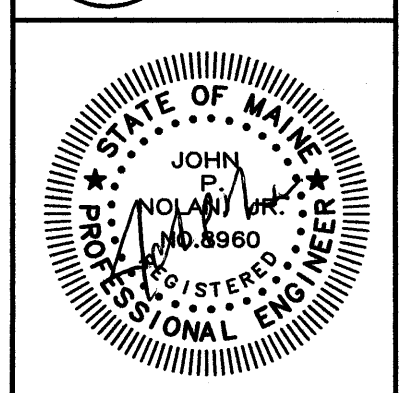

KIMBALL BLOCK LLC
 CLIENT
490 CONGRESS ST. MECH. SYSTEMS
 PROJECT
3rd FLOOR HVAC LAYOUT PLAN
 DRAWING TITLE

DATE: 05/17/05
SCALE: 1/8" = 1'-0"
DRAWN BY: RNC
CHECKED BY: JPN
JOB NUMBER: XXXX
CAD FILE: 490 CONGRESS MHP
SHEET NUMBER

M1.4
 SHEET 4 OF 21