


NOTES:
 BATHROOM, KITCHEN AND DRYER EXHAUST FANS ON 4TH FLOOR DUCTED UP THROUGH ROOF AND PROVIDED WITH RAIN HOOD.
 EACH FURNACE ON THE 4TH FLOOR HAS SEPARATE 2" RND PVC EXHAUST AND INTAKE PIPES THAT CONVERGE TO A 5" RND CONCENTRIC PIPE WHICH PASSES THRU THE ROOF.

general notes:
 [] 7'-6" ceiling ht.
 [] 9'-0" ceiling ht.

This document is owned by and the information contained in it is proprietary to Titan Mechanical Inc. By receipt hereof the holder agrees not to use the information, disclose it to any third party, nor reproduce this document without the prior written consent of Titan Mechanical Inc. and agrees to return this document forthwith upon request.

DATE	REVISIONS

Titan Mechanical, Inc.
 Design Build Engineering - Mechanical Contracting
 P.O. Box 3927 / 41 Evergreen Drive
 Portland, Maine 04104
 Ph. (207) 878-5223 Fax. (207) 878-5235

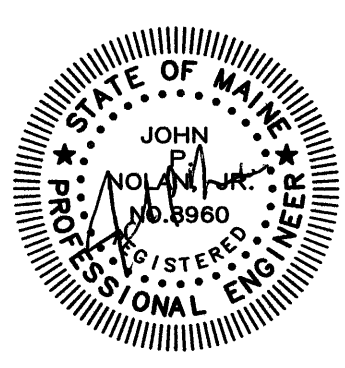

KIMBALL BLOCK LLC
 CLIENT
490 CONGRESS ST. MECH. SYSTEMS
 PROJECT
4TH FLOOR HVAC LAYOUT PLAN
 DRAWING TITLE

DATE: 05/11/05
 SCALE: 1/8" = 1'-0"
 DRAWN BY: RNC
 CHECKED BY: JPN
 JOB NUMBER: XXXX
 CAD FILE: 40 CONGRESS.MEP5
 SHEET NUMBER

M1.5
 SHEET 5 OF 21