


**CONDENSING UNIT  
PIPE CONNECTION**  
NO SCALE

This document is owned by and the information contained in it is proprietary to Titan Mechanical Inc. By receipt hereof the holder agrees not to use the information, disclose it to any third party, nor reproduce this document without the prior written consent of Titan Mechanical Inc. and agree to return the document to Titan Mechanical Inc. upon request.

DATE	REVISIONS

**Titan Mechanical, Inc.**  
Design Build Engineering - Mechanical Contracting  
P.O. Box 3927 / 41 Evergreen Drive  
Portland, Maine 04104  
Ph. (207) 878-5223 Fax. (207) 878-5235

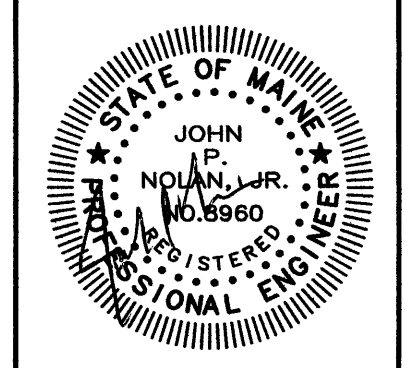

**KIMBALL BLOCK LLC**  
CLIENT  
**490 CONGRESS ST. MECH. SYSTEMS**  
PROJECT  
**MEZZANINE HYAC LAYOUT PLAN**  
DRAWING TITLE

DATE: 05/17/05  
SCALE: 1/8" = 1'-0"  
DRAWN BY: RNC  
CHECKED BY: JPN  
JOB NUMBER: XXXX  
CAD FILE: 490 CONGRESS.MRP  
SHEET NUMBER

**M1.6**  
SHEET 6 OF 21