


KEY
 - - - - - INDICATES EXISTING FRAMING
 ————— INDICATES NEW FRAMING

FIRST FLOOR FRAMING PLAN

1/8" = 1'-0"
 NOTES: 1. (MC) - INDICATES MOMENT CONNECTION.
 2. ALL BEAMS AND COLUMNS ARE EXISTING UNO.

THESE DRAWINGS HAVE BEEN DEVELOPED BY L&L STRUCTURAL ENGINEERING SERVICES, INC. FOR THE TITLED SET ONLY. THE DRAWINGS ARE THE SOLE PROPERTY OF L&L STRUCTURAL ENGINEERING SERVICES, INC. AND THEY SHALL NOT BE USED, LENT, COPIED OR ALTERED WITHOUT THE WRITTEN CONSENT OF L&L STRUCTURAL ENGINEERING SERVICES, INC.

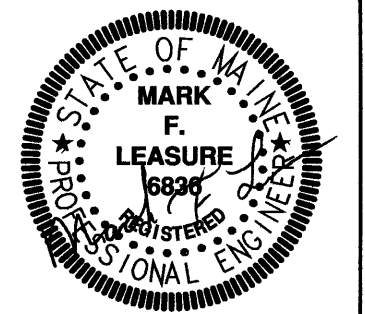

490 Congress Street
 Portland, Maine
 Kimball Building, LLC
 Portland, Maine
 James Sterling
 AIA
 Architect
 142 High Street
 Portland, Maine

FOR PERMIT ONLY
 NOT FOR CONSTRUCTION

FIRST FLOOR FRAMING PLAN
 SCALE: 1/8" = 1'-0"
 DATE:
 MAY 26, 2005

S-1.2

