



level 3 landing

BROWN STREET

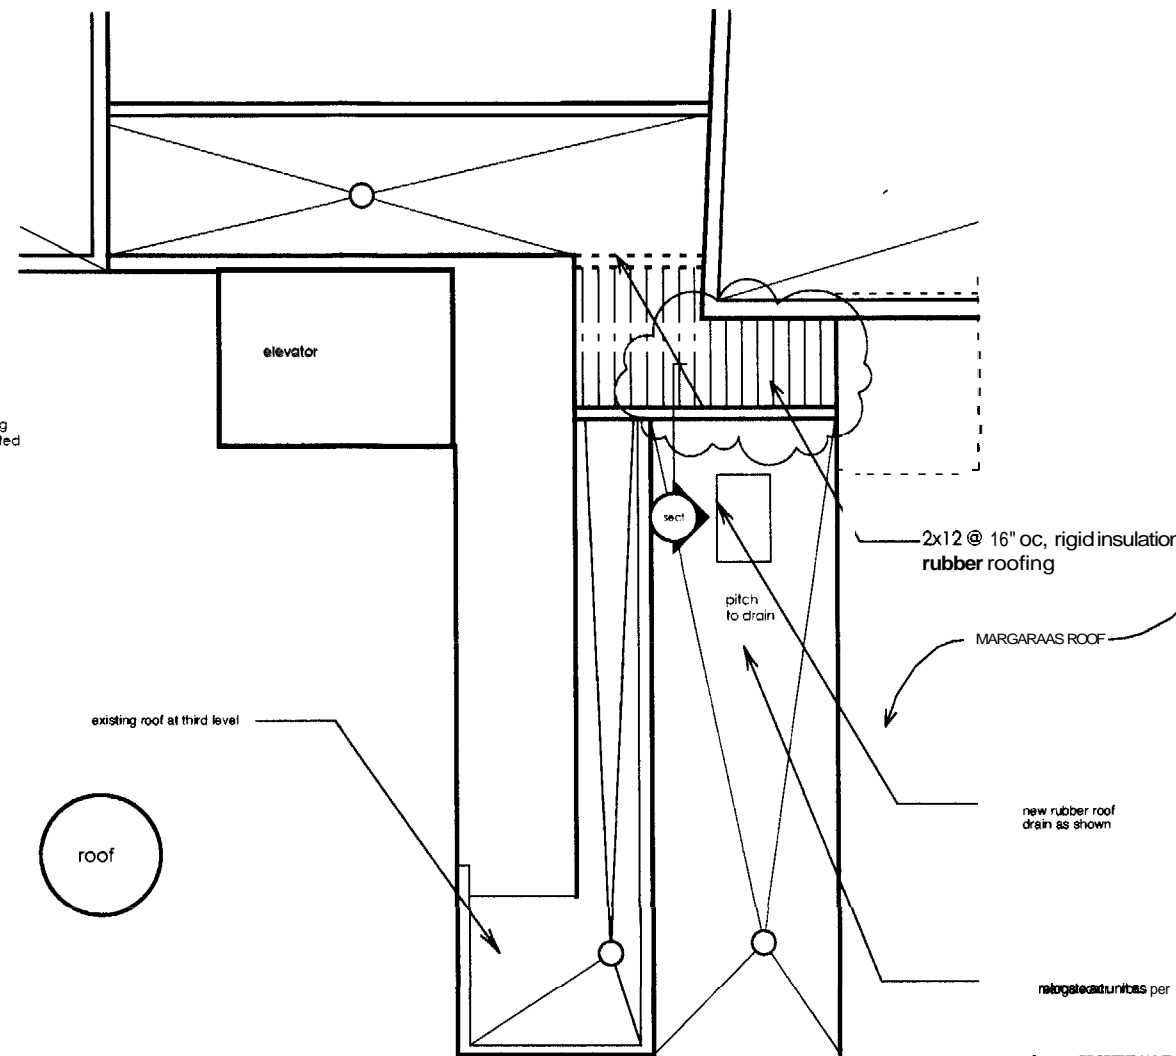

roof

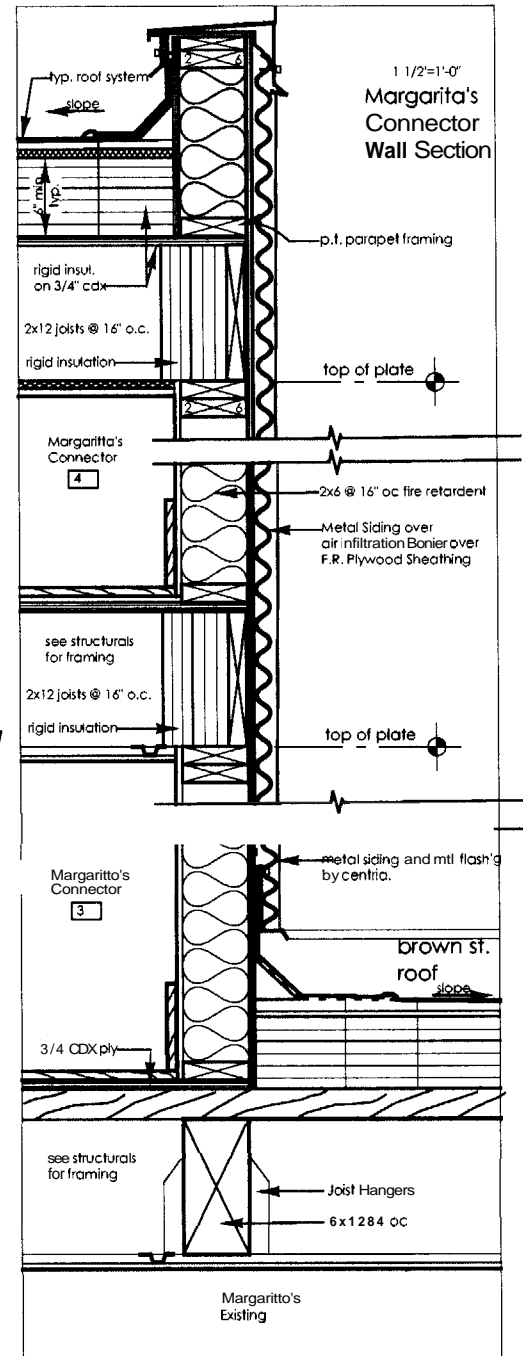


SECTION THRU NEW CONNECTOR
1 1/2" = 1' - 0"

additional 4th level connecting
490 to margarita's; third level exists
but is being moved back away from
brown street

total 97 sq.ft. new

2. existing electrical and mechanical is unchanged.
3. finishes extend into expanded space: painted gwb, carpet.
4. electrical: see contract drawings.

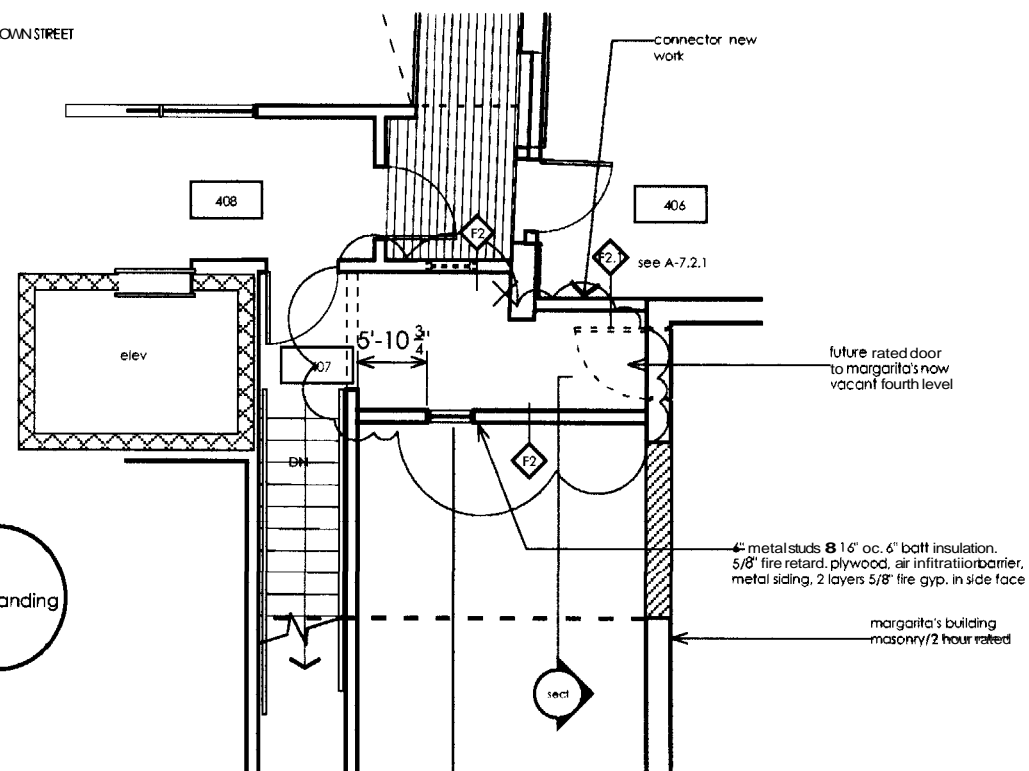

level 4 landing

BROWN STREET



brown street elevation - 1/8" = 1' - 0"

490 Congress Street
Portland, Maine
Kimball Block, LLC
Portland, Maine
James Sterling AIA
Architect
142 High Street
Portland, Maine

revised: 24 January 05
revised: 14 Feb 06
revised: 07 Feb 06

marg's connection
scale: 1/4" = 1'-0"
date: 28 Nov 2005

A-1.4