

we used this version of sign


UV Printed text and graphics

White aluminum composite

Black aluminum composite backer

36" x 52" sign
double sided
same sign on
each side.

installed in existing
bracket

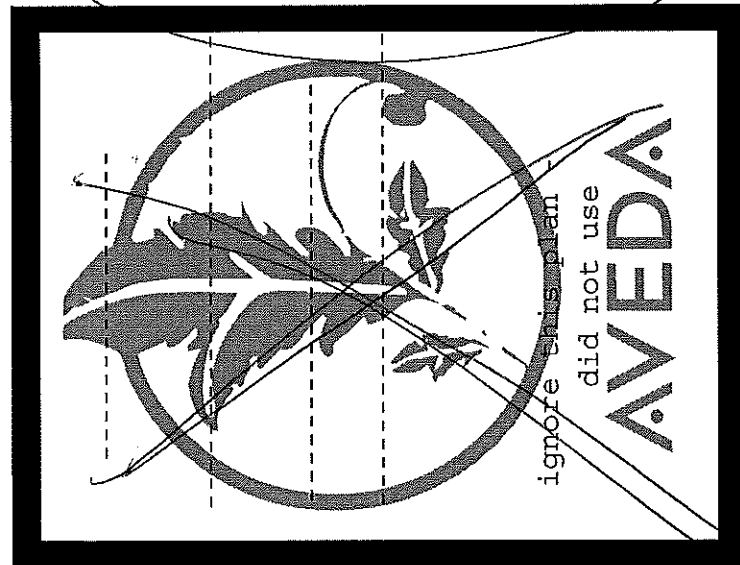

UV Printed text and graphics

Brushed aluminum composite

Black aluminum composite backer

