



Notes:

B DETAIL & DIMENSION PLAN
SCALE: 1/8" = 1'-0"

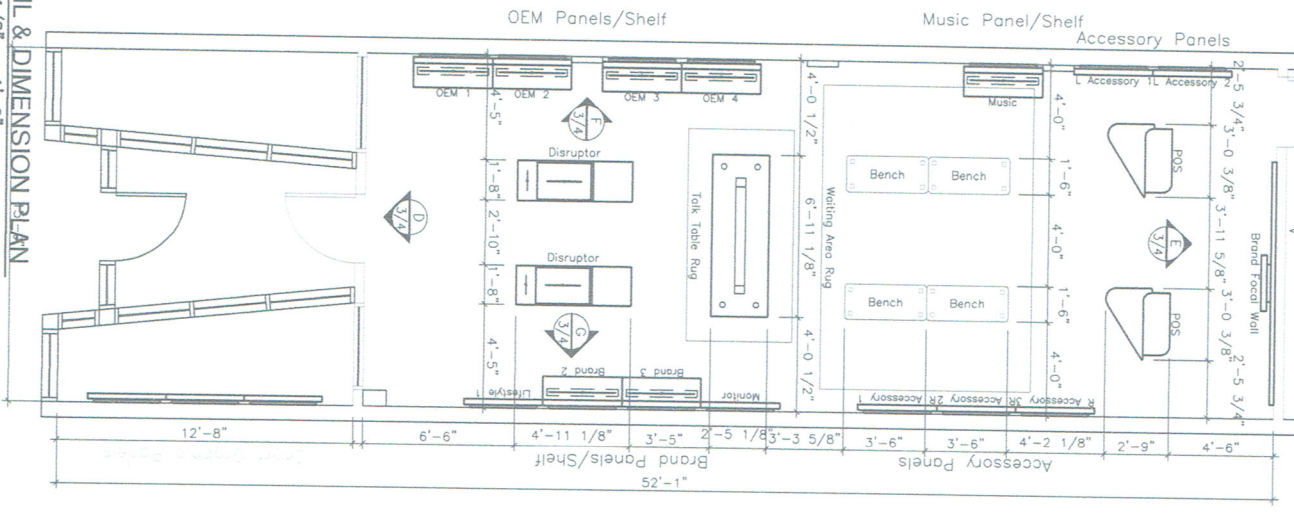


C POWER & DATA PLAN
SCALE: 1/8" = 1'-0"

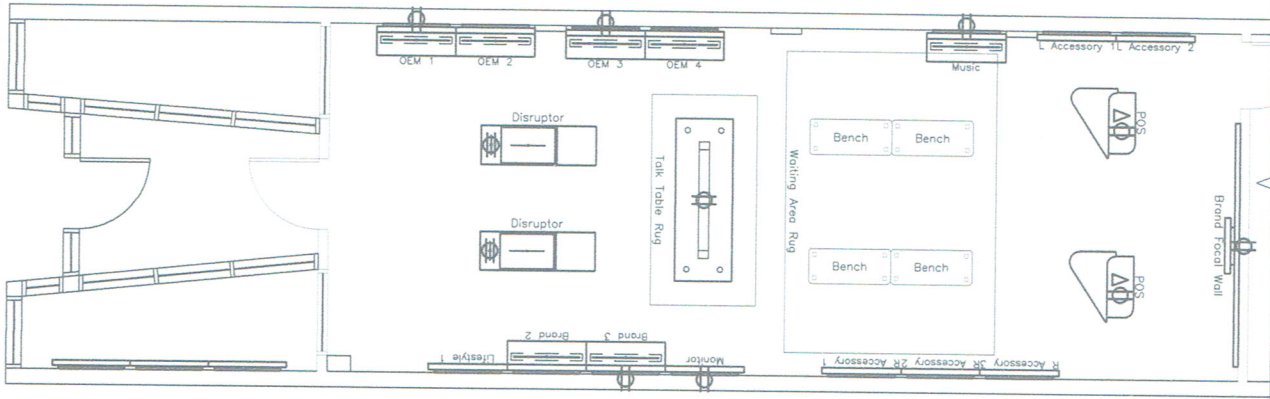


Contacts:

Sheet:


2

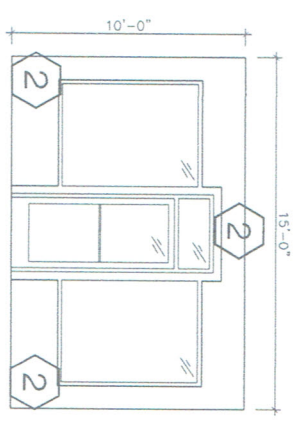


D FRONT ELEVATION
SCALE: 1/8" = 1'-0"

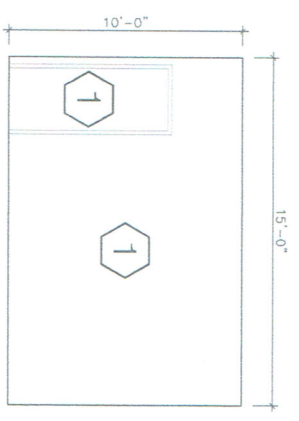

E BACK WALL ELEVATION
SCALE: 1/8" = 1'-0"

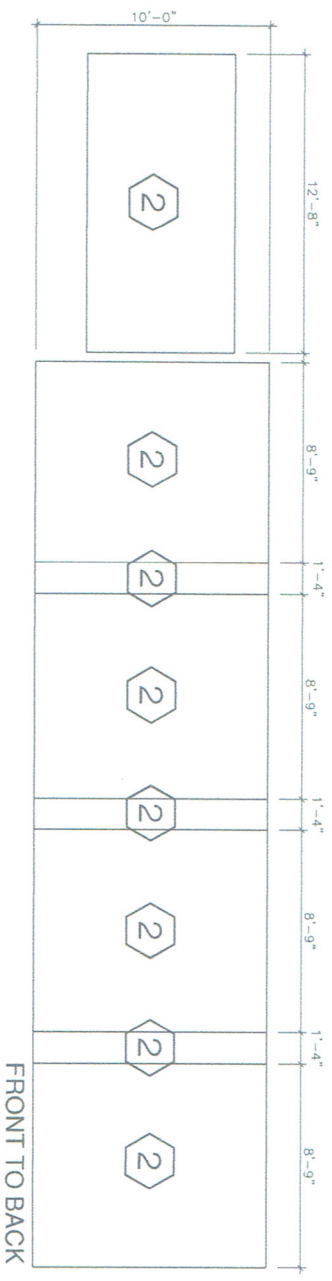

F LEFT WALL ELEVATION
SCALE: 1/8" = 1'-0"

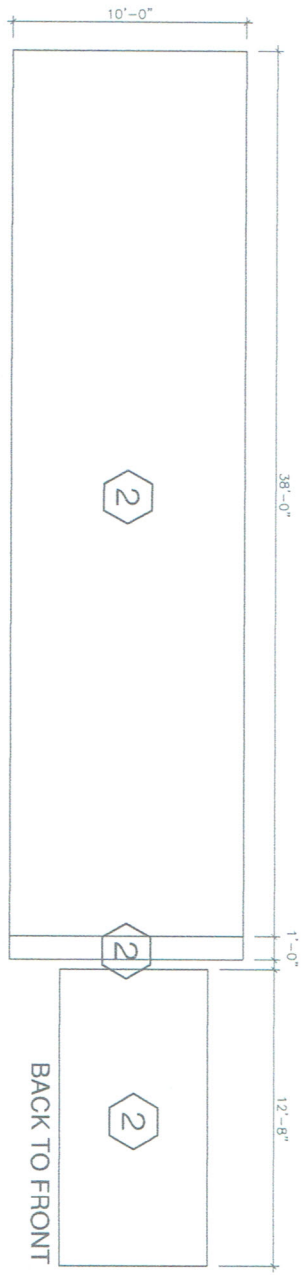

G RIGHT WALL ELEVATION
SCALE: 1/8" = 1'-0"



Notes: PAINT SCHED

PAINT SPECIFICATIONS:
Boost paint is available at any local Sherwin-Williams store. The custom paint mix is captured in the Sherwin-Williams database under:

Principle
Account number: 5530-0478-9
Name/Color

PAINT 1:
Name/Color: Boost Orange
Manufacturer: Sherwin-Williams
Finish: Eggshell

PAINT 2:
Name/Color: Boost Gray w/Crushed Walnuts
Manufacturer: Sherwin-Williams
Finish: Flat

PAINT 3: (Ceiling)
Name/Color: Boost Black
Manufacturer: Sherwin-Williams
Finish: Eggshell

Contacts:

Sheet:

3