

Exterior Site Plan | Sign Recommendation





N-02

Existing



Proposed

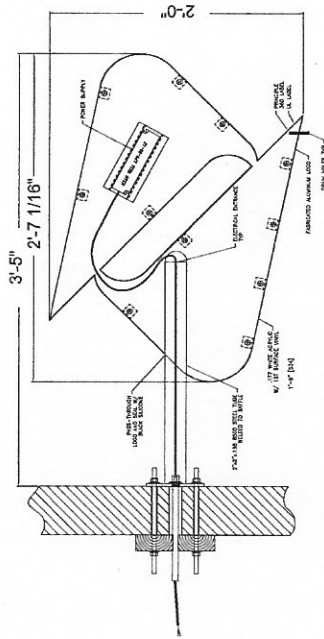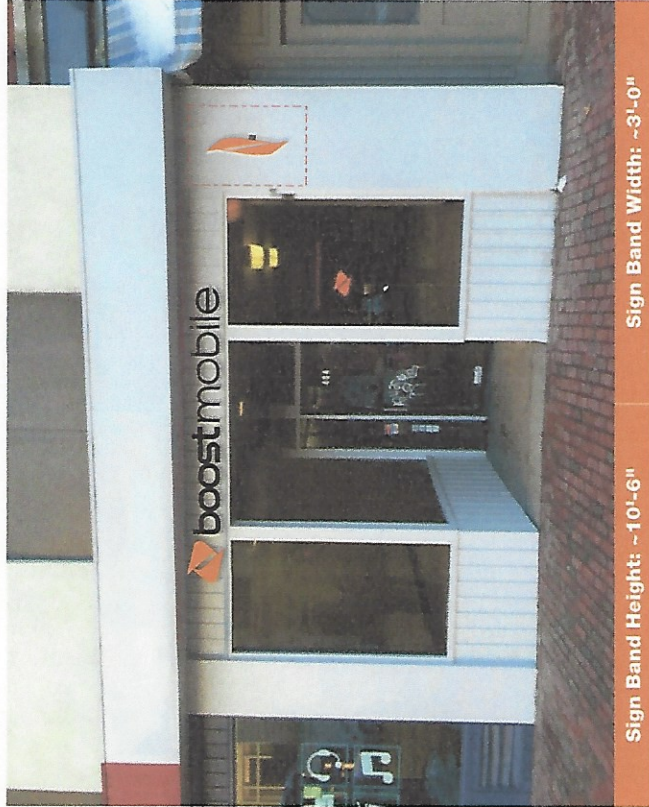

24" BLADE SIGN

NOTE: Quote does not include removal of any existing signage, patching or painting of the existing facade. Boost Mobile requires that any existing signs be removed and that facade is patched and painted by the dealer, or landlord to match the color of existing fascia prior to the new signs being installed by Principle USA Inc. Please contact your Field Activity Manager if you would like Principle to quote removal of any existing signage, or patching and painting of the facade.

Revision notes:



2035 Lakeside Centre Way Suite 250
 Knoxville, TN 37922
 T+865 692 4058 F+865 692 4104



Client:	Boost Mobile	Drawn by:	CL
Project:	As Built	Checked by:	-
Title:	TBD	Scale:	NTS
Date:	1.31.2017	Revision:	1
		Page:	5