




**MARK
MUELLER
ARCHITECTS**

A.I.A.
100 Commercial Street
Suite 205
Portland, Maine 04101
Phone: 207.774.9057
Fax: 207.773.3851
rf@muellerarchitects.com

© COPYRIGHT 2016
MUELLER ARCHITECTS, LLC

EASTMAN BLOCK CONDOS

11 BROWN STREET
PORTLAND, MAINE

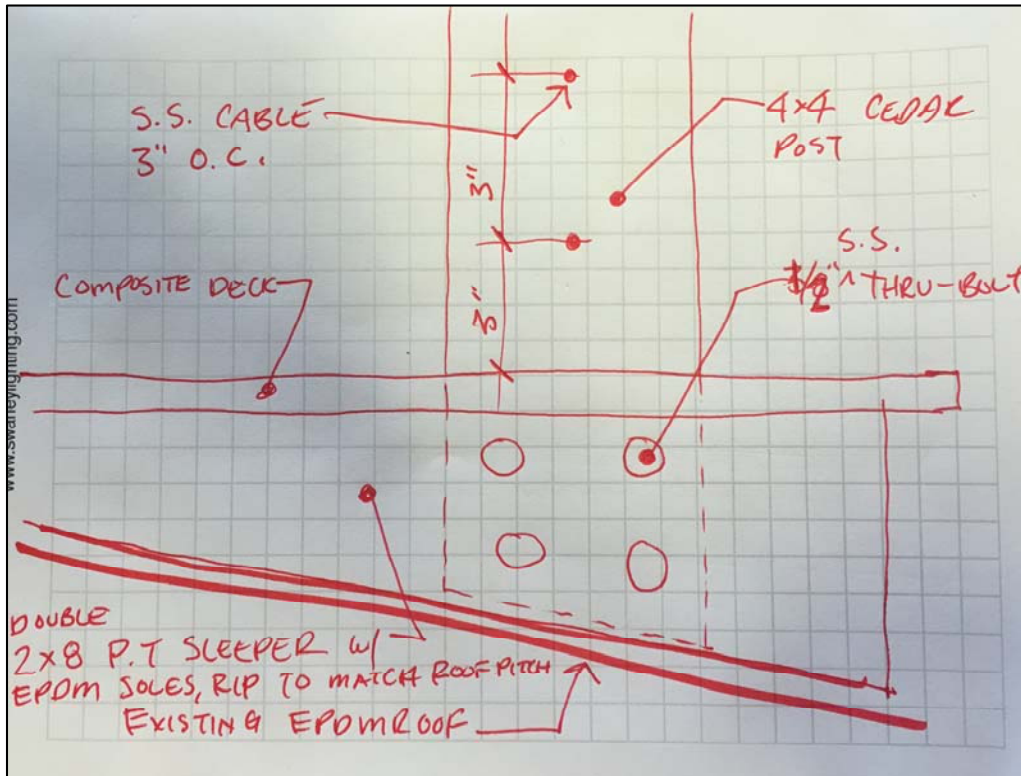

DECK DETAIL

REVISIONS
DATE
1/10/15
PROJECT
11 BROWN STREET
DRAWN BY
MFP
CHECK BY
MM

REVISED: JANUARY 08, 2016
PERMIT SET : OCTOBER 20, 2015