

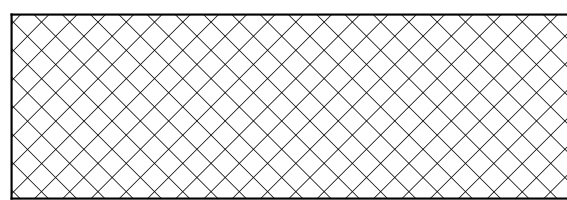
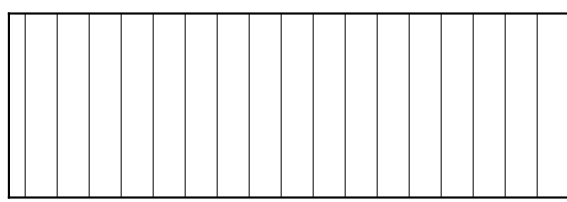
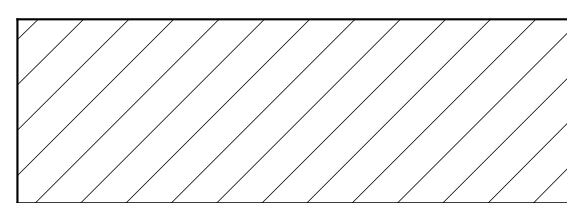


-  — EPOXY FLOOR SYSTEM BY DURAFLEX
-  — VINYL PLANKING OR POLISHED CONCRETE
-  — CARPET
-  — POLISHED CONCRETE

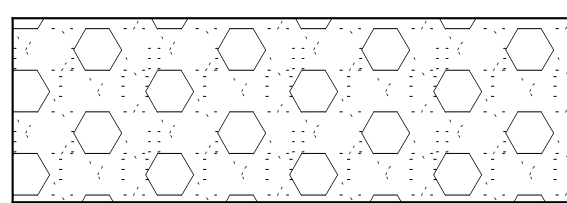

← BROWN STREET →

FLOORING

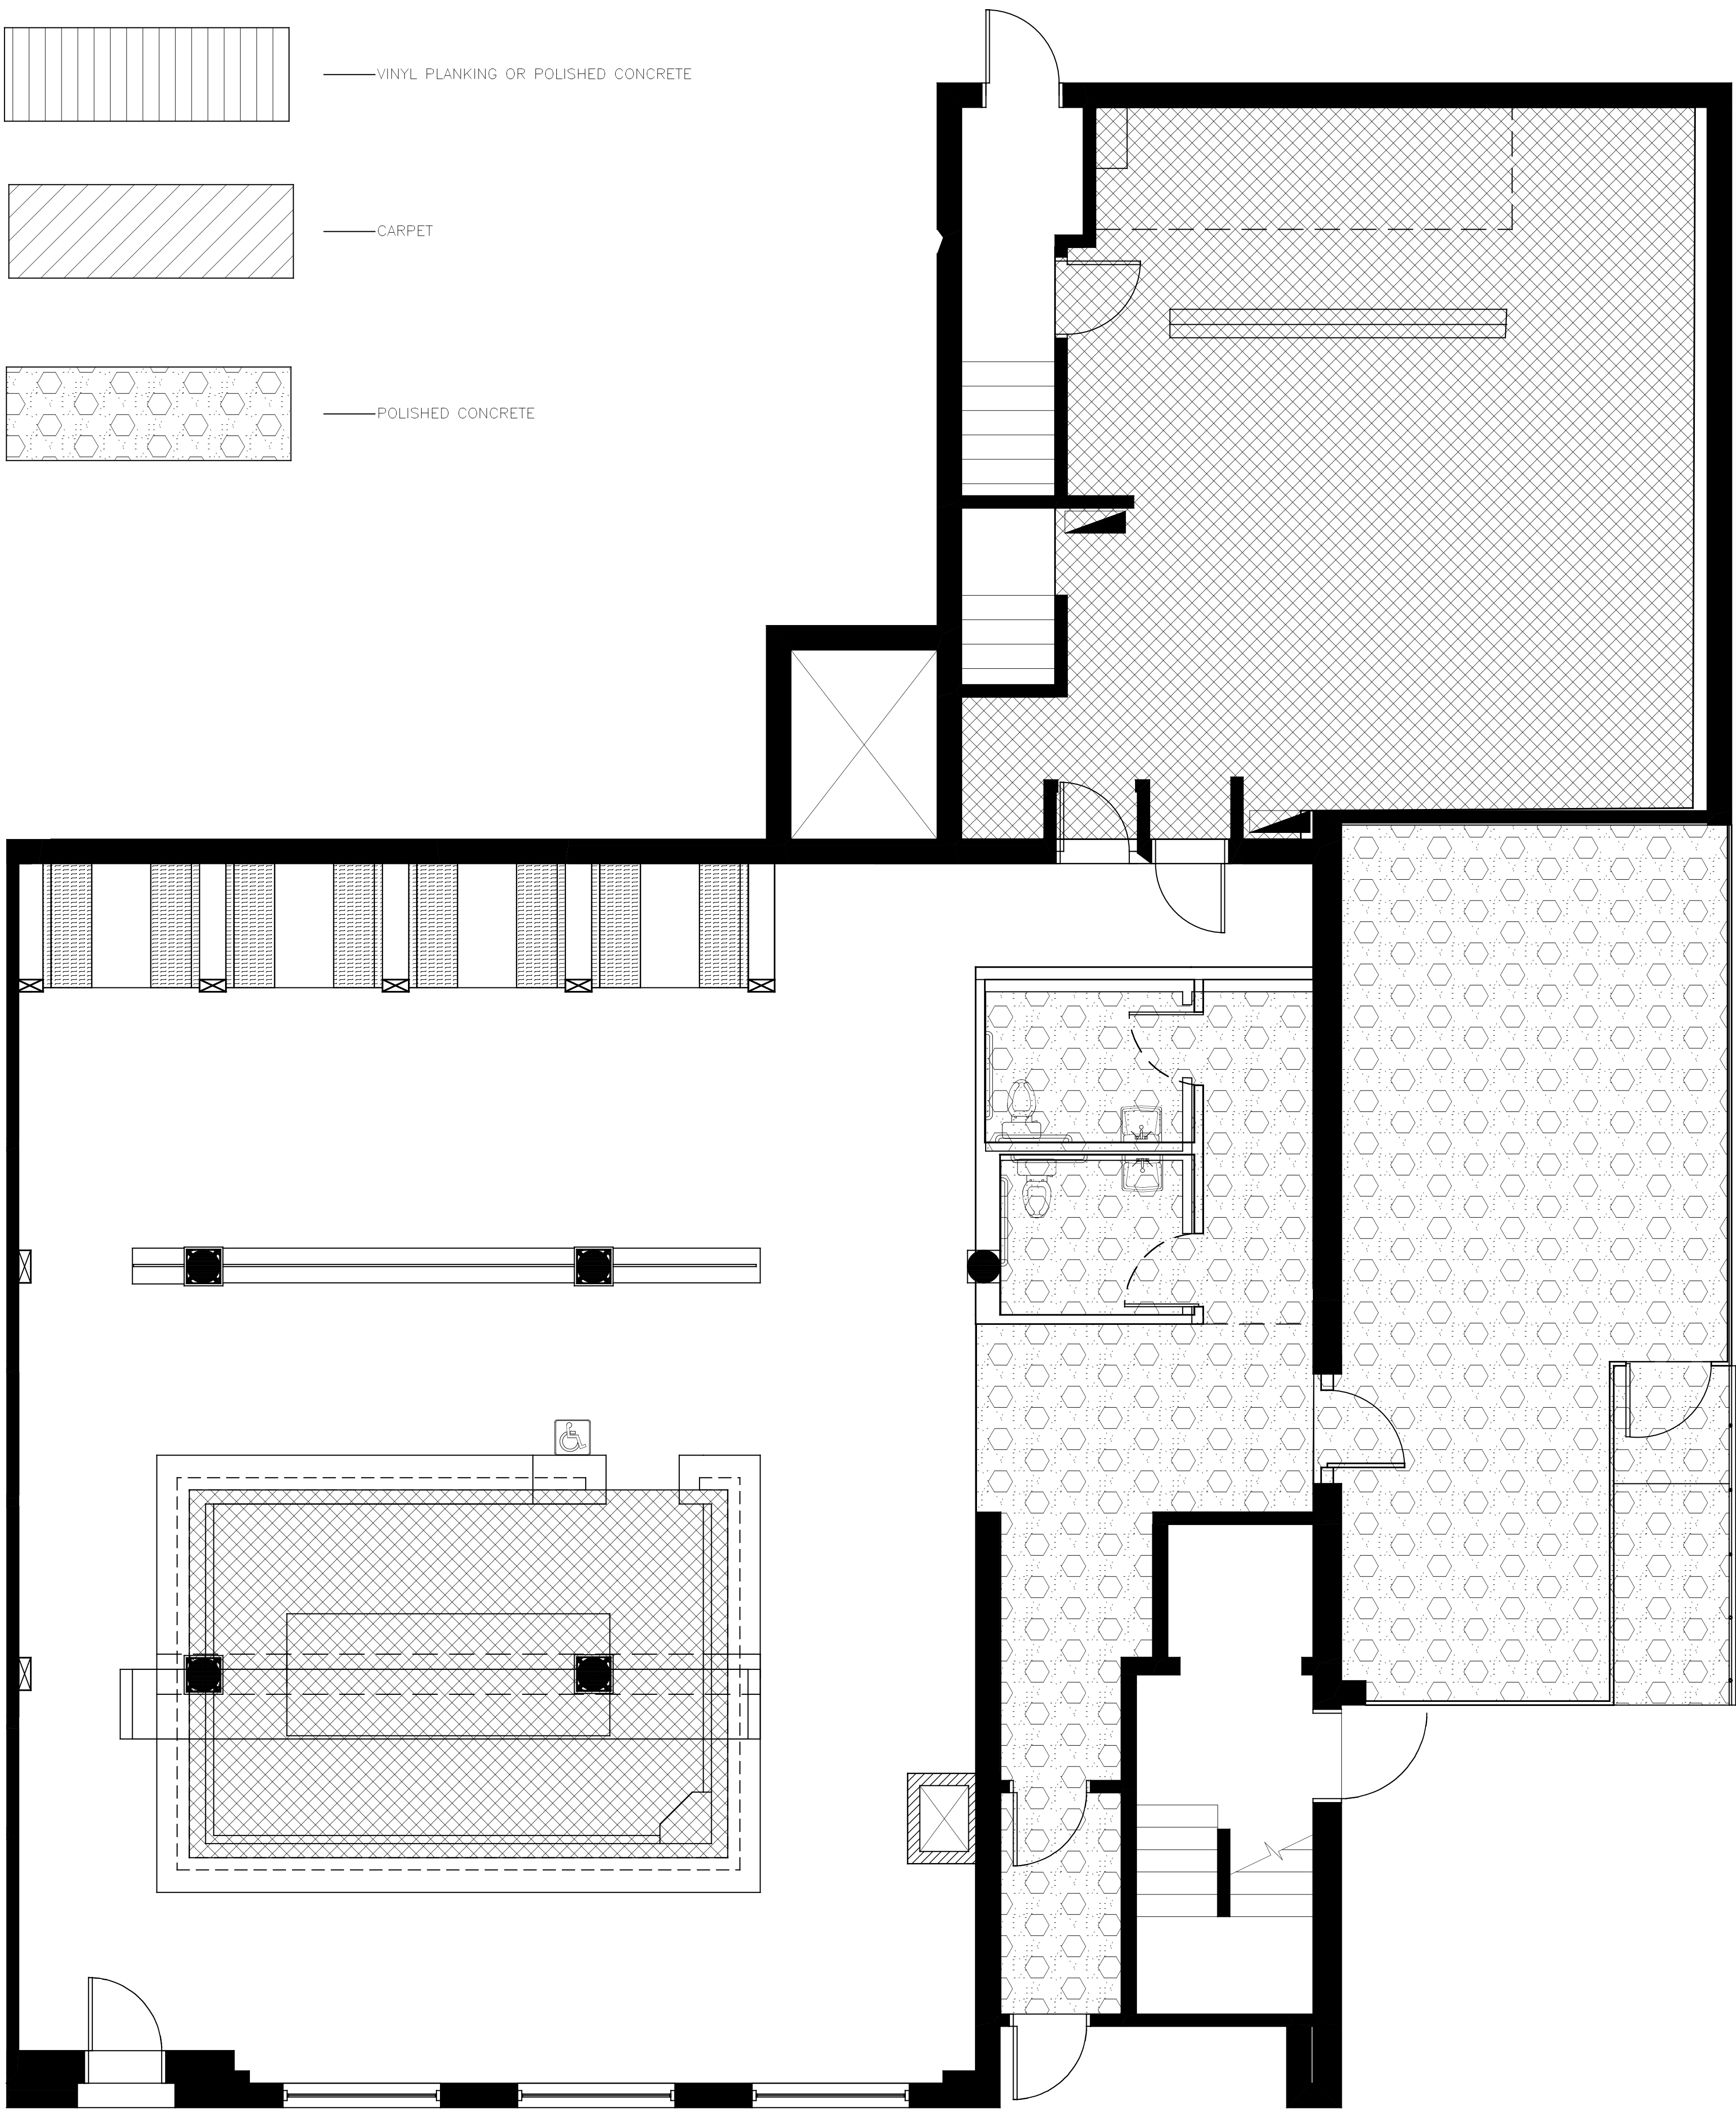