



Range Guard Wet Chemical Systems Pre-Engineered Fire Suppression System

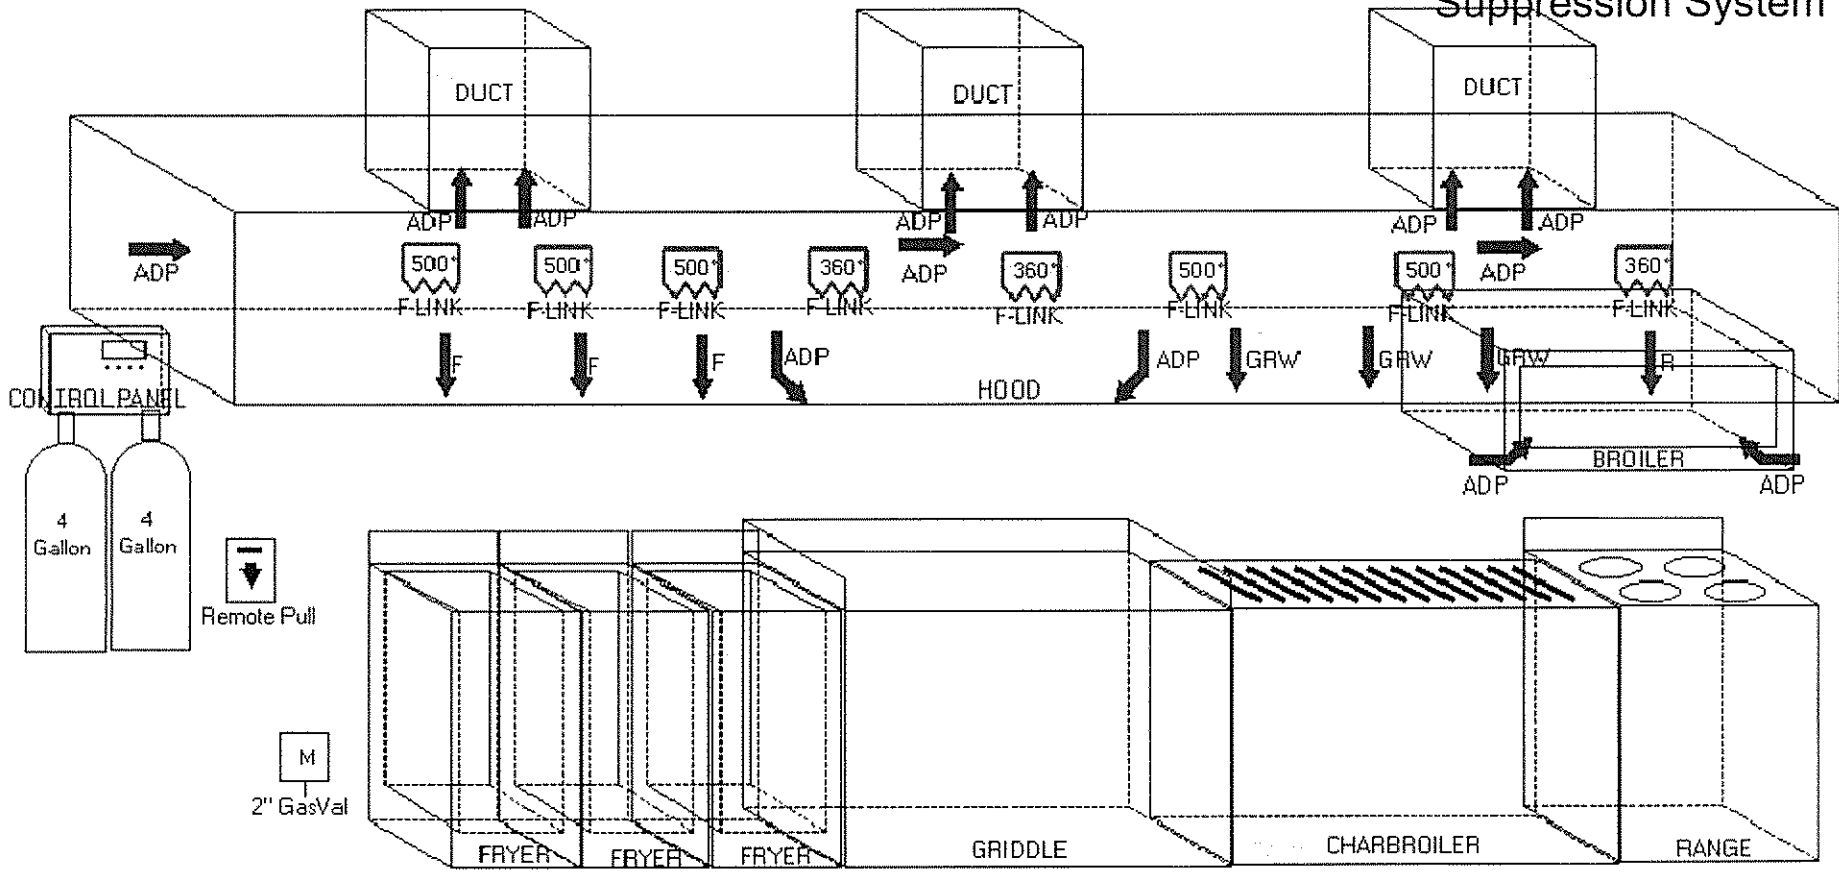

Total System Flow Points = 23

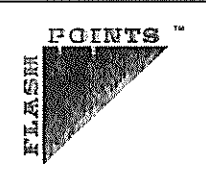

Designed & Installed by:
 Firesafe Equipment
 Po Box 1355
 Auburn, ME 04211
 207-784-7525

For:
 BRGR BAR

Lic #:	
Designer:	
Job #:	
Date:	3/1/2017

Stamp