


BRGR
**MODIFIED
 PLAN**

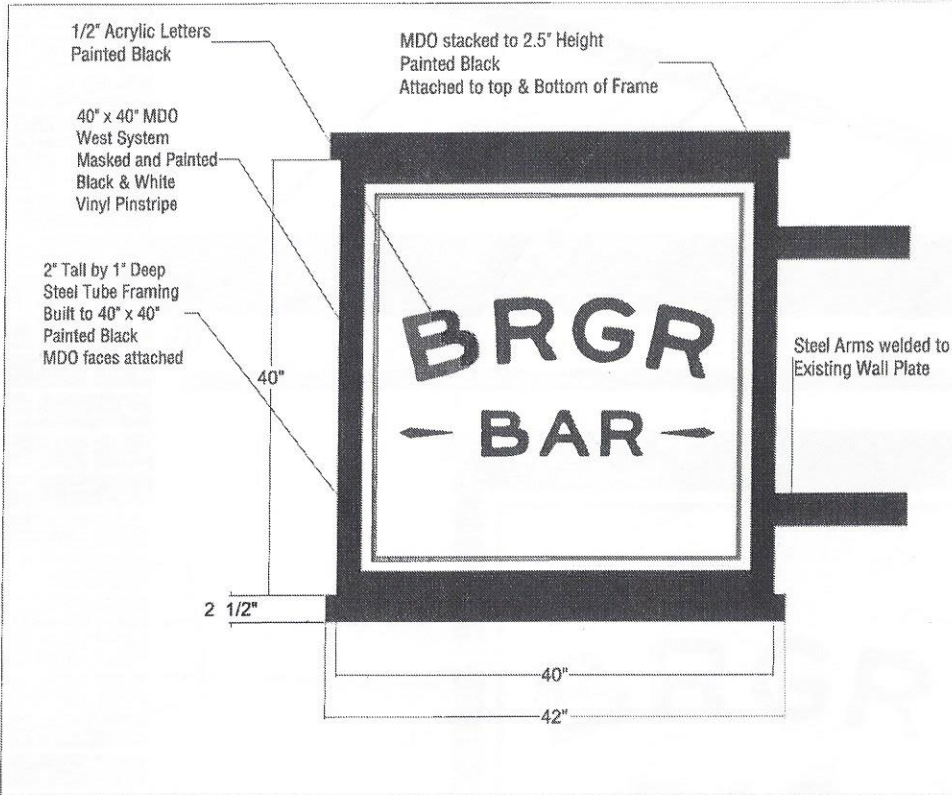

W WELCH SIGN	
NON-ADA JOB SPECIFICATIONS	
Job Name: BRGR BAR	
Job #: 24121	
Customer Name: BRGR BAR	
Scope: Exterior Bracket Sign	
Sales Rep: JS	Drawn By: ad
Revision #:	
Sign Type:	
Date: 09.08.2016	
File Location: BRGR BAR_24121	
SIGN PANEL	
Face: 1/2" MDO w/West System	
Edges: Straight	
Corners: Square	
1st Surf: White	
2nd Surf: NA	
Insert: NA	
Vinyl Color: Ailon 150 DK Gray (Pinstripe)	
2nd Layer: NA	
1st Surf: NA	
2nd Surf: NA	
Sides: Double	
GRAPHIC CONTENT	
Process: FCO 1/2" Acrylic	
Height: per customer logo	
Style: per customer logo	
Color: Black	
MOUNTING	
Hardware: Steel Frame and Arms	
Notes: NA	Location: NA
Mount Location: on existing wall plate	
Tape: DS Foam	
Wall Surface: Brick	
Glass Backer mat: NA	Color: NA
FRAME	
Type: 2" x 1" Steel Frame	
Size: 40" x 40"	
Color: Black	

Approved by:

Date: