


# Attachment #1

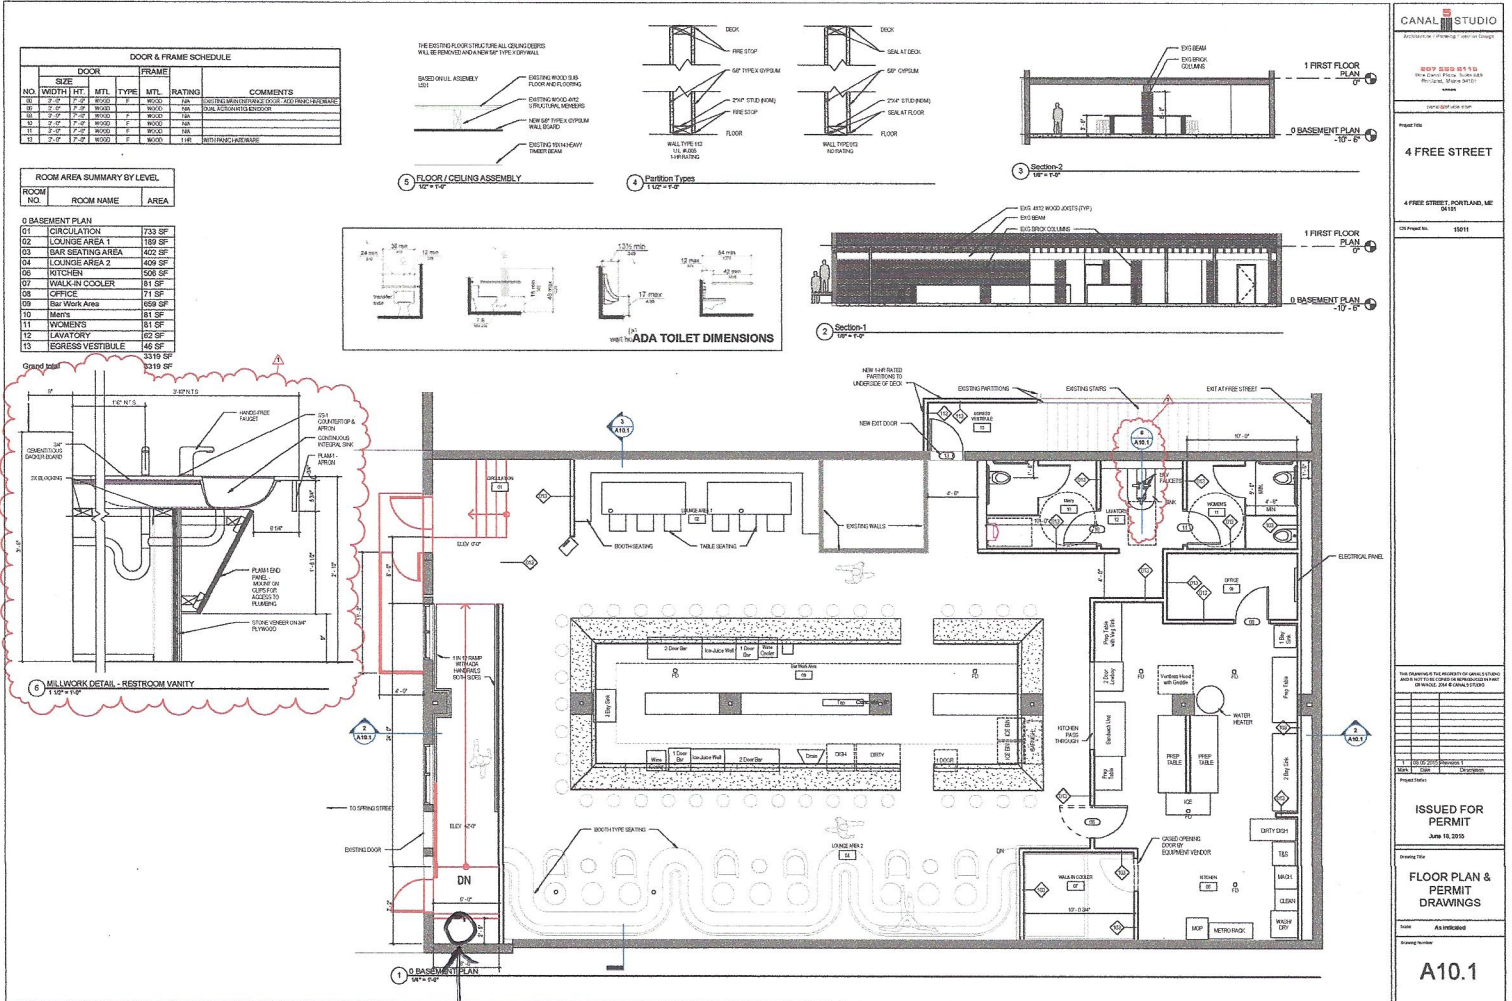

note #  
 Huac unit location Airhandler on Floor  
 9-17-15