


2-26 FREE ST.

4 FREE ST  
REAR

CROSS ST

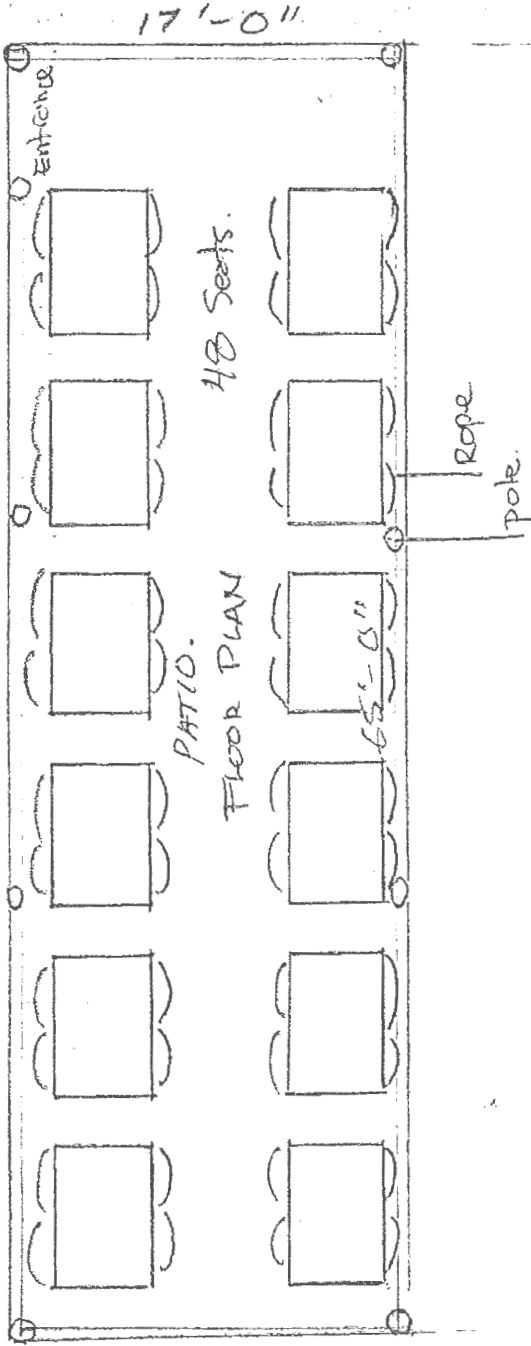

PARKING LOT.

PARKING  
EXIT. →

1/4" = 2'-0"

SPRING ST.