

1 2 3 4 5 6 7

A

B

C

D

E


A

B

C



D

E

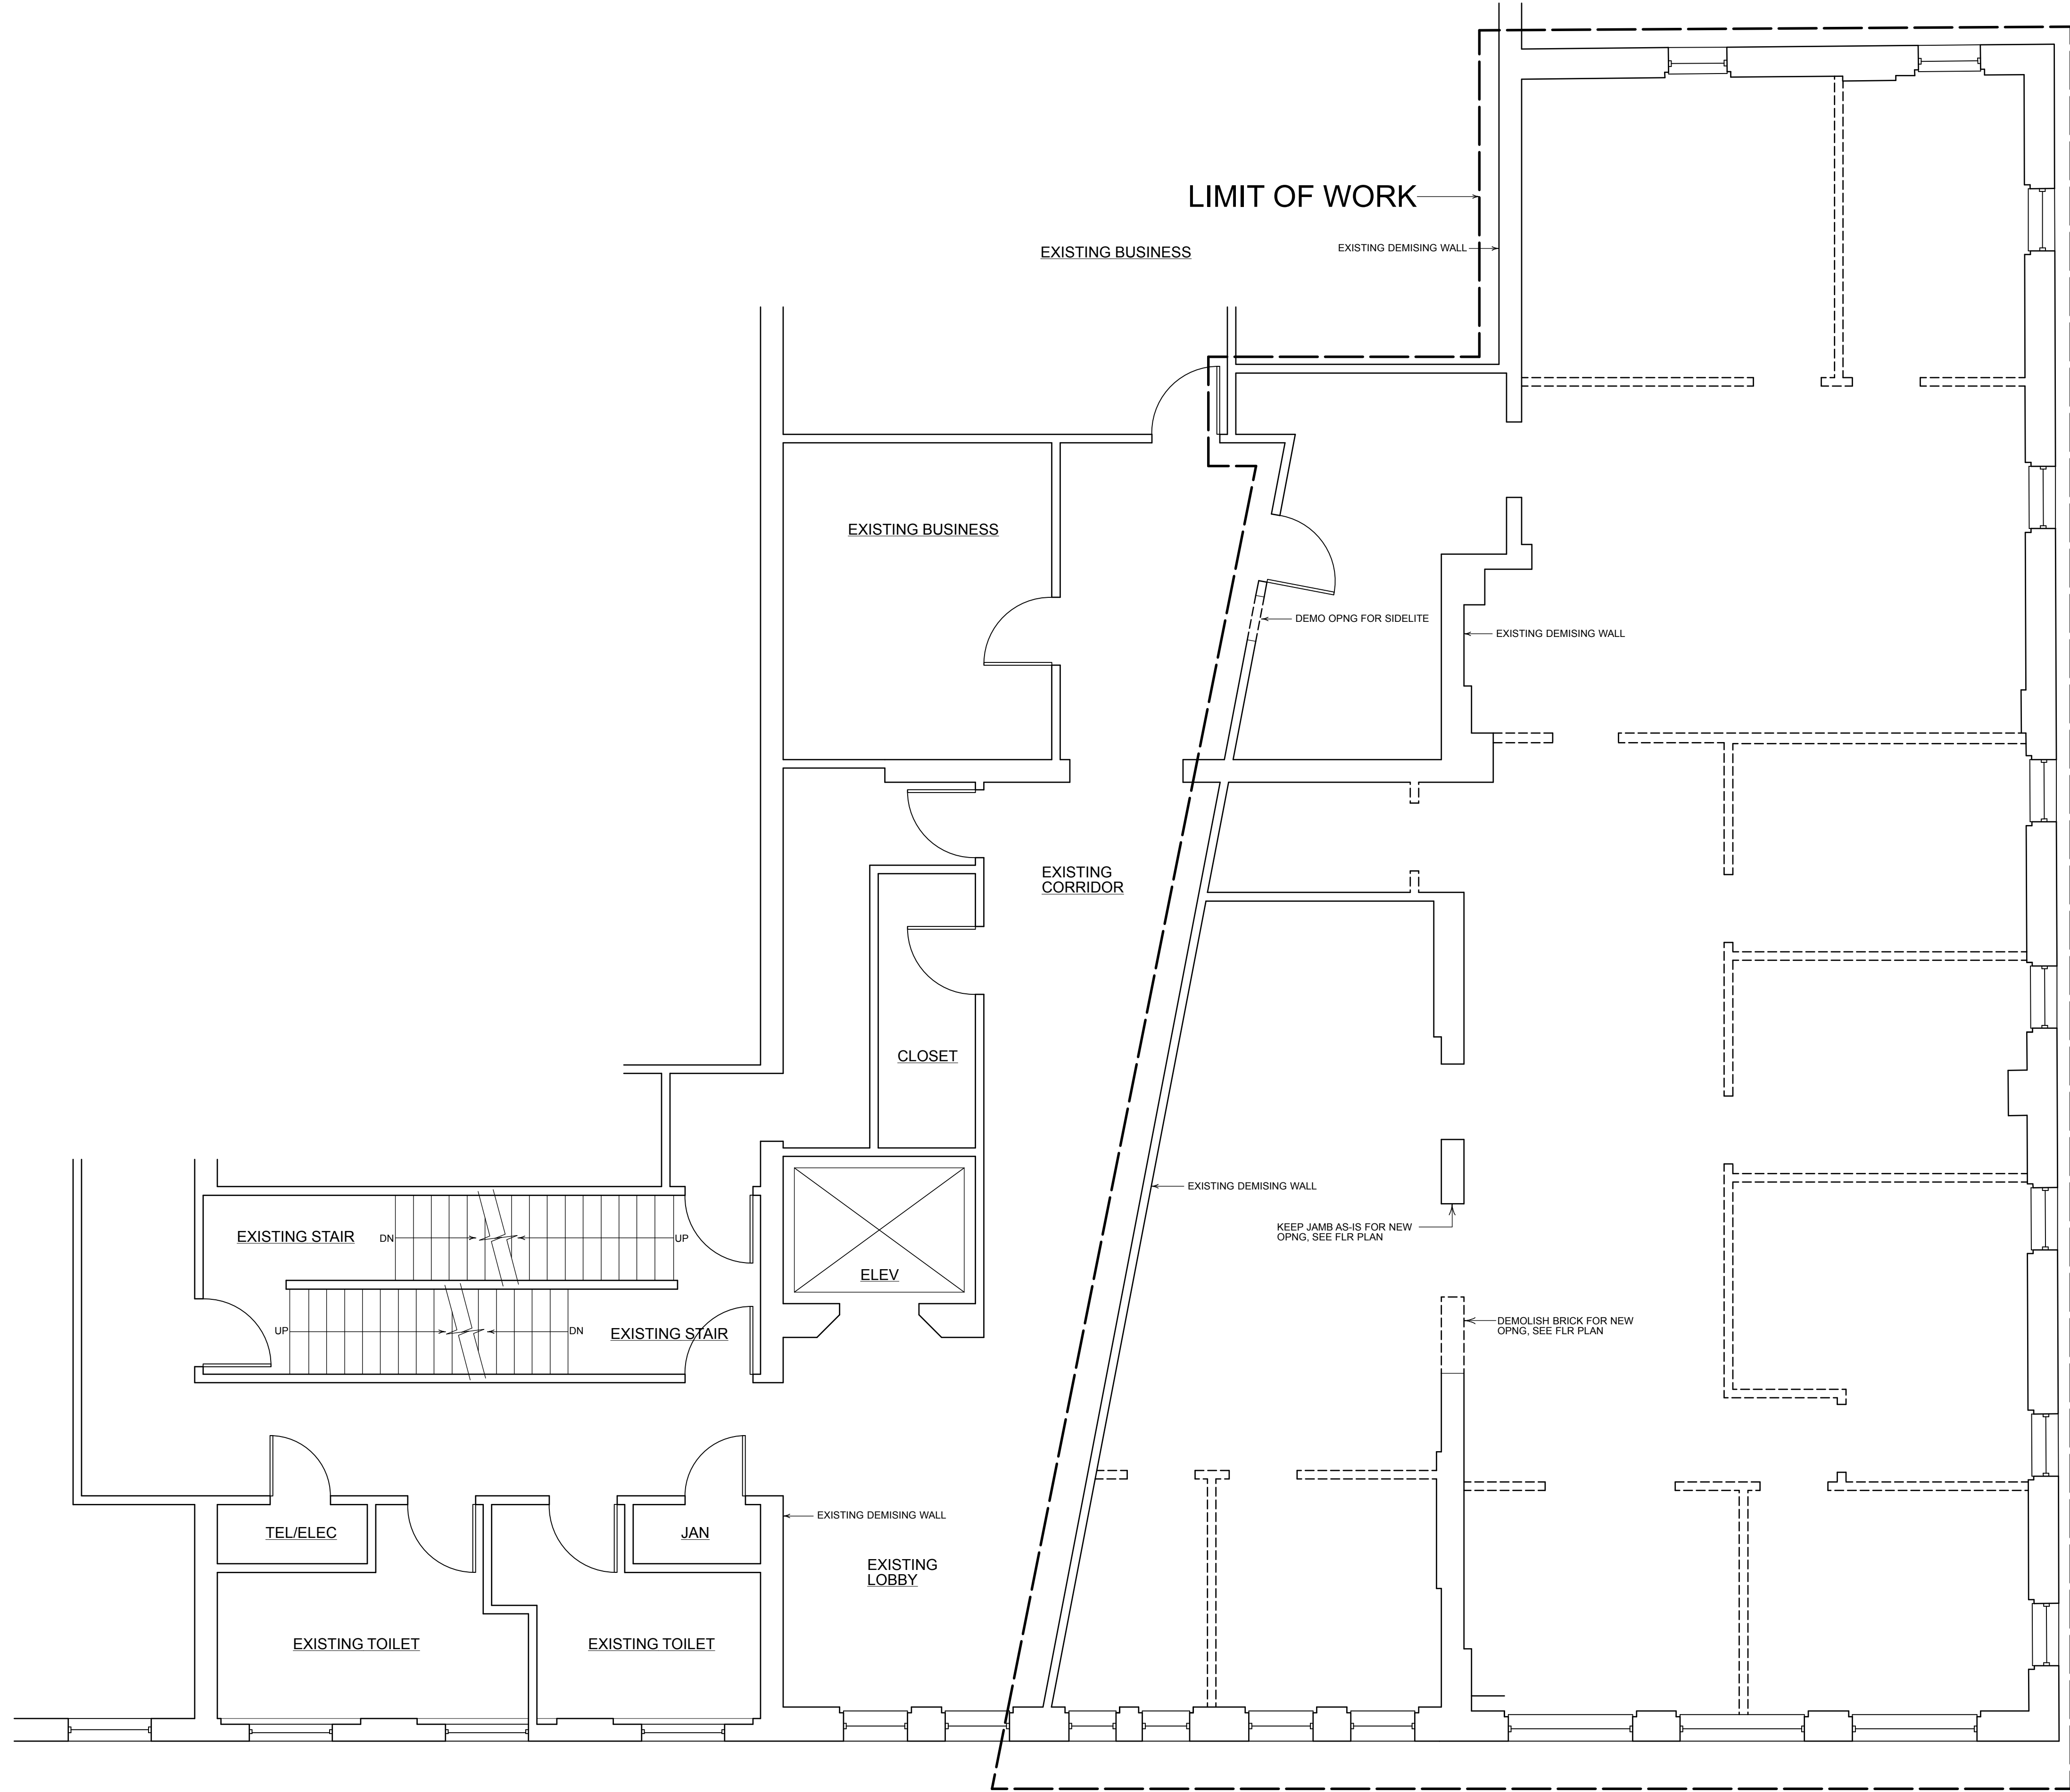

Date: 8/25/15  
File name: JBB 22 Free St.vwx

1 DEMOLITION PLAN  
Scale: 1/4" = 1'-0"

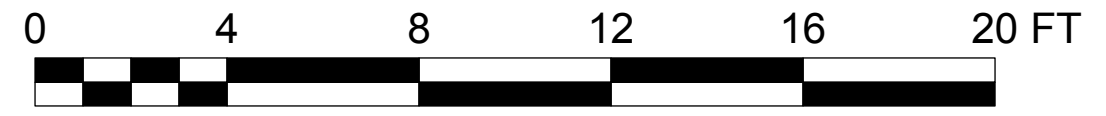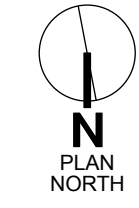

----- ELEMENT TO BE DEMOLISHED

HKTA / architects  
30 Danforth Street Suite 209  
Portland, Maine 04101  
phone: 207. 774. 6016  
fax: 207. 774. 9128  
email: hkta@maine.rr.com

Project File	22 Free St Renovations J.B. Brown & Sons Portland, Maine	Design Firm	HKTA/architects 30 Danforth Street Portland, Maine 04101
Scale	Sheet Scale	Drawn By	rh
Project No.	D-101	Checked By	rh
Sheet No.	8 Total Sheets	Reviewed By	rh
Revision No.	1	Submitted By	rh
Revision Notes	For Construction Permit Issue Notes	Project Manager	rh
Date	8/25/15	Date	8/25/15
No.	1	No.	1
Date	8/25/15	Date	8/25/15
Zone		Zone	
Appr		Appr	

1 2 3 4 5 6 7