


Storefront Restoration & Lobby Renovations
22 Free Street
 J. B. Brown & Sons
 Portland, Maine


Date: 15 OCT 2015
 Scale: As Shown
 Revisions:

Title:
**22 Free Street
 Entry Plans**

Sheet No: **A-3**

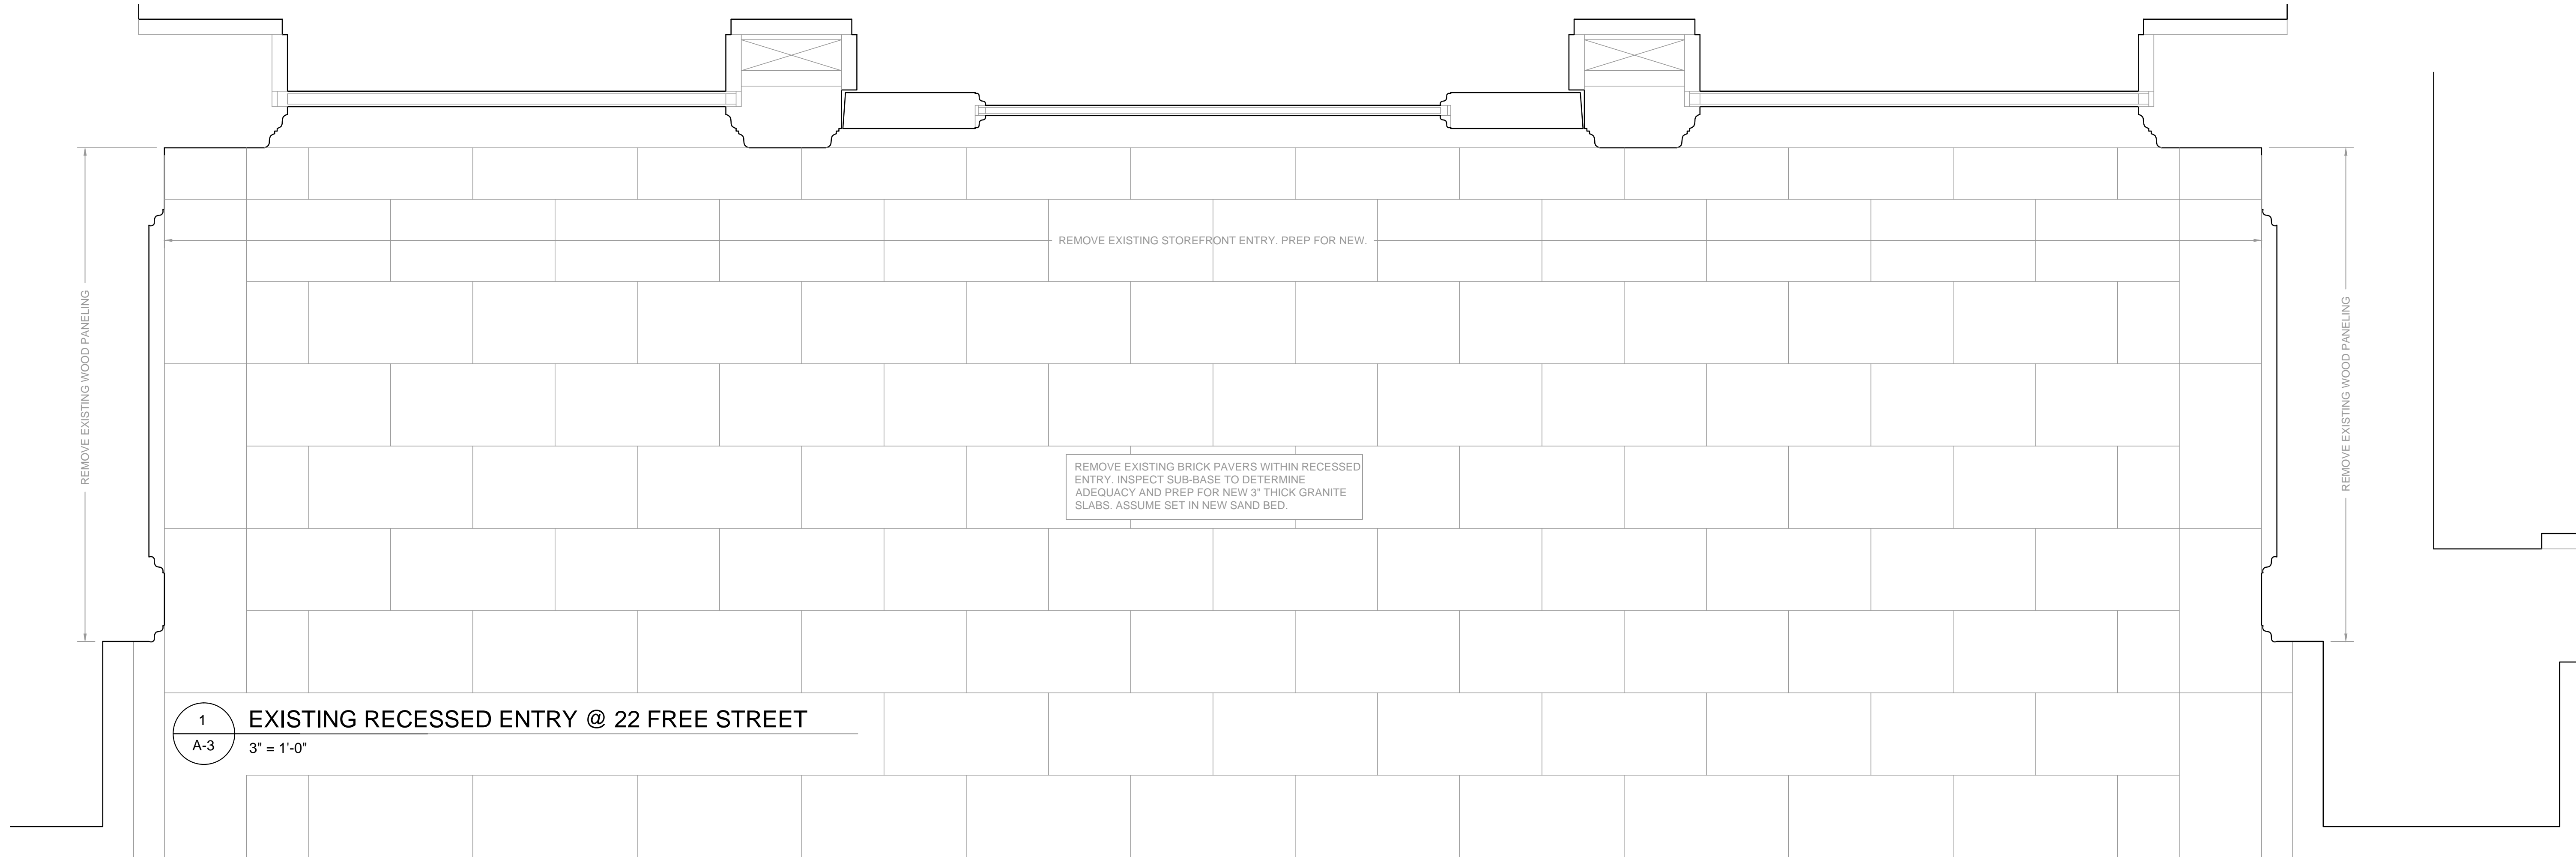

1
 A-3 **EXISTING RECESSED ENTRY @ 22 FREE STREET**
 3" = 1'-0"

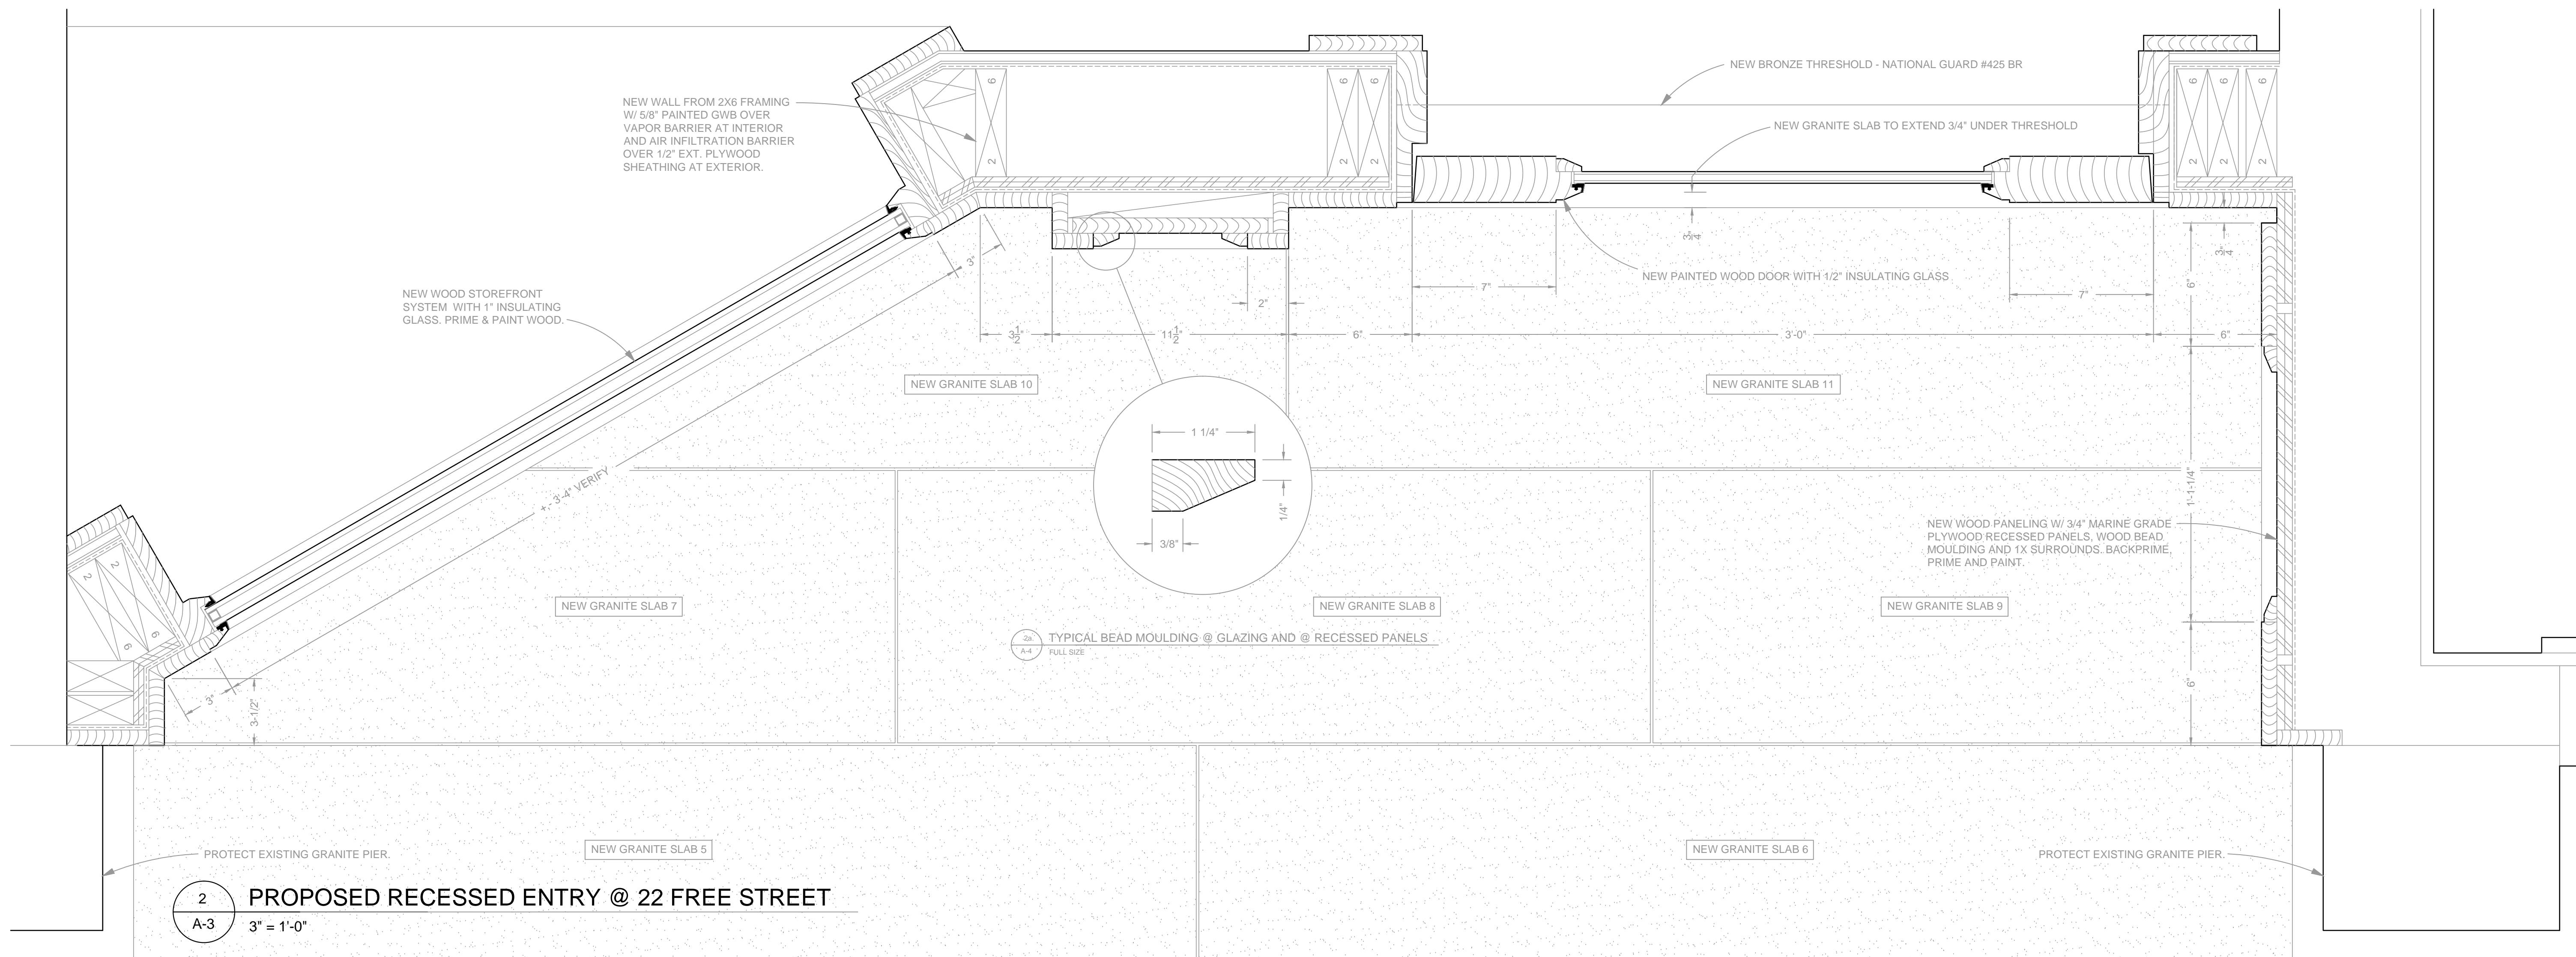

2
 A-3 **PROPOSED RECESSED ENTRY @ 22 FREE STREET**
 3" = 1'-0"

← EXISTING BRICK SIDEWALK →