

**LAND TITLE SURVEY**

CROSS ST., FREE ST. & SPRING ST. ARTERIAL  
 PORTLAND, MAINE

MADE FOR  
**FREE STREET ASSOCIATES, LLC**  
 PORTLAND, MAINE

**OWEN HASSELL, INC.**  

 SCALE: AS SHOWN

**NOTES:**












**CERTIFICATION**



 OVEN HASSELL, INC.



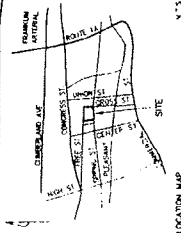

- LEGEND:**
- WATER MAIN
  - LIGHT POLE
  - MANHOLE
  - SANITARY MANHOLE
  - SIGN
  - DECEASED TREE
  - FENCE
  - OTHER
  - TELEPHONE
  - TELE LOCATION #
  - SEE MAP SHEET 101-1

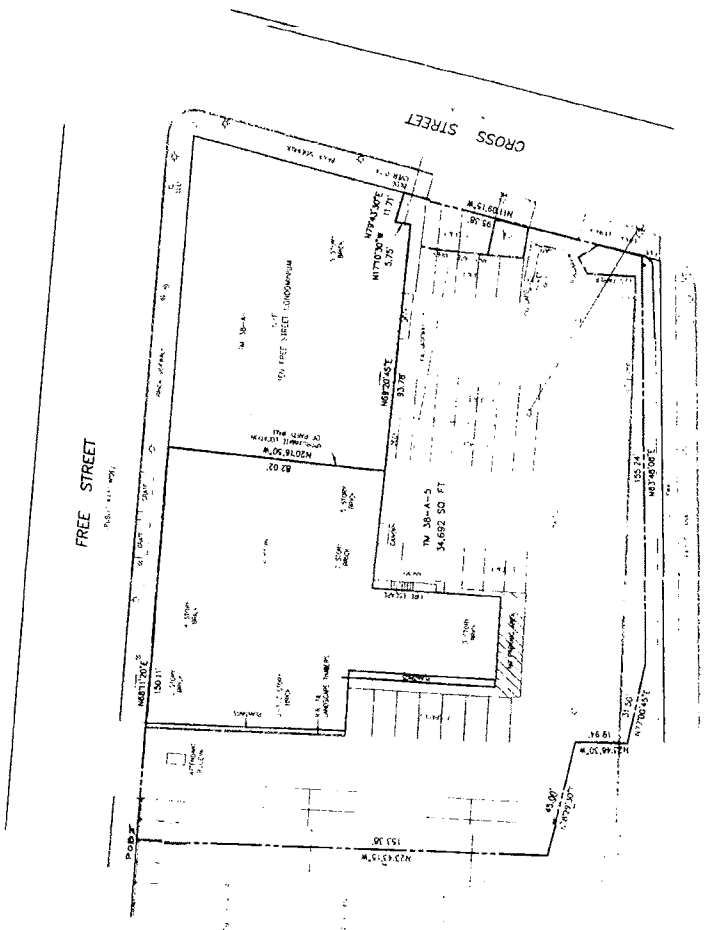

SPRING STREET ARTERIAL

**LAND TITLE SURVEY**  
 CROSS ST., FREE ST. & SPRING ST. ARTERIAL  
 PORTLAND, MAINE  
 MADE FOR  
**FREE STREET ASSOCIATES, LLC**  
 PORTLAND, MAINE

**OWEN HASKELL, INC.**  




**CERTIFICATION**


OWEN HASKELL, INC.  
 PORTLAND, MAINE



**NOTES**

1. ALL DIMENSIONS ARE IN FEET AND DECIMALS THEREOF.
2. THE SURVEY IS BASED ON THE MEAN SEA LEVEL DATUM OF 1988.
