

--- DEMO WALL


█ EXSTG WALL TO REMAIN

20 FREE STREET

1608 SQ. FEET

MAX OCC. 53 PEOPLE

2 MEANS OF EGRESS

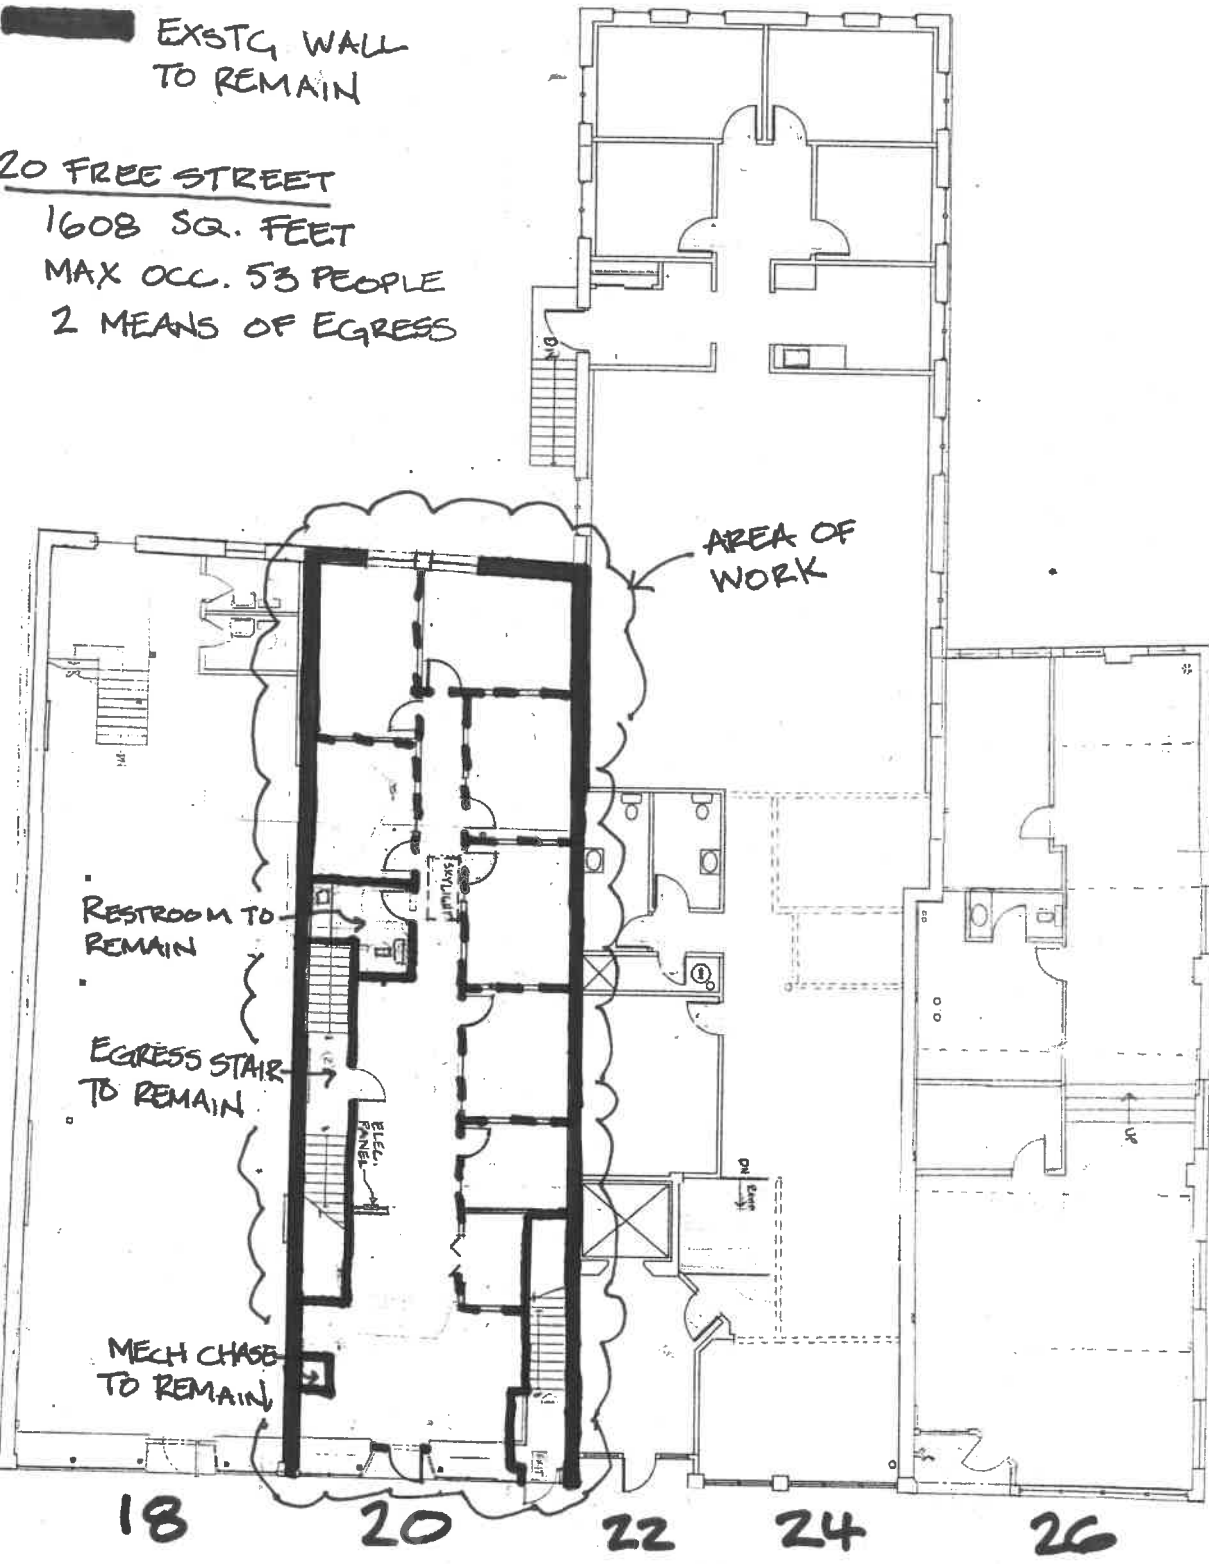

No Scale

18      20      22      24      26

T-2

1/10/97

FIRST FLOOR PLAN

22 FREE STREET