

# JIBE STUDIO

22 FREE STREET  
PORTLAND, MAINE 04101

PERMIT DOCUMENTS

DATE OF ISSUE: 11.27.17


## PROJECT TEAM:

### OWNER:

JIBE STUDIO  
CONTACT: JOANNA PEASE  
E-MAIL juda16@gmail.com

### ARCHITECT:

BARRETT MADE  
CONTACT: MATT AHLBERG, RA  
48 UNION WHARF  
PORTLAND, ME 04101  
PHONE 207.210.4421  
E-MAIL matthew.ahlberg@barrettmade.com

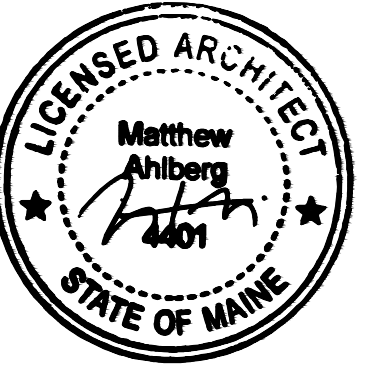

## KEY PLAN:



22 FREE STREET  
PORTLAND, MAINE 04101

## DRAWING LIST:

- GENERAL**  
G.001 22 FREE STREET COVER SHEET
- ARCHITECTURAL**  
AD.101 22 FREE STREET DEMO PLANS  
A.001 22 FREE STREET LIFE SAFETY PLANS  
A.101 22 FREE STREET PROPOSED FLOOR PLANS

## MATERIAL KEY:

COURSE GRAVEL	
CONCRETE	
STONE	
EARTH/COMPACT FILL	
GYPSUM/PLASTER	
PLYWOOD	
BATT INSULATION	
FINISH WOOD	
ROUGH WOOD	
BLOCKING WOOD	
CONCRETE MASONRY	
BRICK MASONRY	
SAND/FINE GRAVEL	
RIGID INSULATION	
GLASS	

## ARCHITECTURAL ABBREVIATIONS:

AB ANCHOR BOLT	ACT ACOUSTICAL CEILING TILE	ADDL ADDITIONAL	ADMIN ADMINISTRATION	AFF ABOVE FINISH FLOOR	ALUM ALUMINUM	AP ACCESS PANEL	APV ASPHALT PAVER	ARCH ARCHITECT	BD BOARD	BIT BITUMINOUS	BLDG BUILDING	BLKG BLOCKING	BM BENCHMARK	BRG BEARING	BTW BETWEEN	CAB CABINET	CB CATCH BASIN	CEM CEMENT	CF CUBIC FEET	CIRC CIRCLE/CIRCULAR	CJ CONTROL JOINT	CL CENTER LINE	CLG CEILING	CLO CLOSET	CMU CONCRETE MASONRY UNIT	CO CLEAN OUT	COL COLUMN	CONC CONCRETE	CONST CONSTRUCTION	CONT CONTINUE, CONTINUOUS	COORD COORDINATED	CRS COURSE	CT CERAMIC TILE	CTV CABLE TELEVISION LINE	CUH CABINET UNIT HEATER	CY CUBIC YARD	D DRYER	DBL DOUBLE	DEFL DEFLECTION	DEMO DEMOLITION	DF DRINKING FOUNTAIN	DIA DIAMETER	DIAG DIAGONAL	DIM DIMENSION	DR DIRECTOR/DOOR	DIV DIVISION	DN DOWN	DWG DRAWING	E EAST	EA EACH	EF EXHAUST FAN	EJ EXPANSION JOINT	EL ELEVATION	ELEV ELEVATOR	ELEC ELECTRIC/ELECTRICAL	EQ EQUAL	EWC ELECTRIC WATER COOLER	EXAM EXAMINATION	EXIST EXISTING	EXT EXTERIOR	FBO FURNISHED BY OWNER	FCD FLOOR CLEAN OUT	FD FLOOR DRAIN	FCP FIRE CONTROL PANEL	FE FIRE EXTINGUISHER	FG FIBERGLASS	FIN FINISH	FL FLOOR	FOS FACE OF STUD	FRP FIBERGLASS REINFORCED	FT FOOT	FTG FOOTING	F.O. FACE OF	GA GAUGE	GAL GALLON	GALV GALVANIZED	GC GENERAL CONTRACTOR	GL GLASS	GR GRANITE	GWB GYPSUM WALL BOARD	GYP GYPSUM	HD HIGH DENSITY	HR HOUR	HC HOLLOW CORE	HDWR HARDWARE	HFS HALF FULL SCALE	HGT HEIGHT	HM HOLLOW METAL	HO HOLD OPEN	HORZ HORIZONTAL	HTG HEATING	HVAC HEATING, VENTILATION & AIR CONDITIONING	HW HOT WATER	HYD HYDRANT	INCL INCLUDE/INCLUDING	ID INSIDE DIAMETER	IN INCH	INSUL INSULATE/INSULATION	INT INTERIOR	INV INVERT	JAN JANITOR	JC JANITOR CLOSET	JT JOINT	KIT KITCHEN	LAM LAMINATE/LAMINATED	LAV LAVATORY	LCC LEAD COATED COPPER	LF LINEAR FOOT	LGT LIGHT	LIN LINEN	MTRL MATERIAL	MAS MASONRY	MAX MAXIMUM	MECH MECHANICAL	MED MEDICAL	MFR MANUFACTURER	MGR MANAGER	MH MANHOLE	MIN MINIMUM	MISC MISCELLANEOUS	MO MASONRY OPENING	MOLD MOLDING	MR MOISTURE RESISTANT	MTD MOUNTED	MTG MOUNTING	MTL METAL	N NORTH	NATL NATURAL	NIC NOT IN CONTRACT	NL NIGHT LIGHT	NO NUMBER	NTS NOT TO SCALE	O.C. ON CENTER	OFCI OWNER FURNISHED CONTRACTOR INSTALLED	OZ OUNCE	PART BD PARTIAL BOARD	PC PIECE	PL PLATE	PLAS PLASTIC	PLAM PLASTIC LAMINATE	PLYWD PLYWOOD	PNT PAINT	POLY POLYURETHANE	PREP PREPARATION	PSF POUNDS/SQUARE FOOT	PSI POUNDS/SQUARE INCH	PT PRESERVATIVE TREATED	PTD PAINTED	PVMT PAVEMENT	QT QUART	R RADIUS/RISER/RANGE	RD ROOF DRAIN	REC RECREATION	RECT RECTANGLE	REF REFERENCE	REOD REQUIRED	REFR REFRIGERATOR	REIN REINFORCE/REINFORCING	RESIL RESILIENT	REV REVISE/REVISION	RFG ROOFING	RM ROOM	RO ROUGH OPENING	S SOUTH/SINK	SAN SANITARY	S.A.F.B. SOUND ATTENUATION FIRE BATT(S) (BRACKET)	SC SOLID CORE	SD STORM DRAIN	SECT SECTION	SF SQUARE FOOT	SHT SHEET	SIM SIMILAR	SPEC SPECIFICATION(S)	SPC SWIMMING POOL CONTRACTOR	SQ SQUARE	STC SOUND TRANSMISSION	STL COEFFICIENT	STD STANDARD	STL STEEL	STOR STORAGE	ST STAINLESS STEEL	SUSP SUSPENDED	T TREAD/TOILET	TEL TELEPHONE	TEMP TEMPERATURE/TEMPERED	T&G TONGUE & GROOVE	TH THICKNESS	T.O. TOP OF	TV TELEVISION	TYP TYPICAL	UL UNDERWRITERS LABORATORIES UNLESS NOTED OTHERWISE UTILITIES	UNO UNLESS NOTED OTHERWISE UTILITIES	UTIL UTILITIES	VAR VARIES	VB VAPOR BARRIER	VCT VINYL COMPOSITE TILE	VENT VENTILATOR/VENTILATION	VERT VERTICAL	VEST VESTIBULE	VR VAPOR RETARDER	W WASHER/WATER/WEST/WIDTH	WC WITH	WD WATER CLOSET	WO WOOD	WIND WINDOW	W/O WITHOUT	WWF WELDED WIRE FABRIC	WWM WELDED WIRE MESH
----------------	-----------------------------	-----------------	----------------------	------------------------	---------------	-----------------	-------------------	----------------	----------	----------------	---------------	---------------	--------------	-------------	-------------	-------------	----------------	------------	---------------	----------------------	------------------	----------------	-------------	------------	---------------------------	--------------	------------	---------------	--------------------	---------------------------	-------------------	------------	-----------------	---------------------------	-------------------------	---------------	---------	------------	-----------------	-----------------	----------------------	--------------	---------------	---------------	------------------	--------------	---------	-------------	--------	---------	----------------	--------------------	--------------	---------------	--------------------------	----------	---------------------------	------------------	----------------	--------------	------------------------	---------------------	----------------	------------------------	----------------------	---------------	------------	----------	------------------	---------------------------	---------	-------------	--------------	----------	------------	-----------------	-----------------------	----------	------------	-----------------------	------------	-----------------	---------	----------------	---------------	---------------------	------------	-----------------	--------------	-----------------	-------------	--	--------------	-------------	------------------------	--------------------	---------	---------------------------	--------------	------------	-------------	-------------------	----------	-------------	------------------------	--------------	------------------------	----------------	-----------	-----------	---------------	-------------	-------------	-----------------	-------------	------------------	-------------	------------	-------------	--------------------	--------------------	--------------	-----------------------	-------------	--------------	-----------	---------	--------------	---------------------	----------------	-----------	------------------	----------------	---	----------	-----------------------	----------	----------	--------------	-----------------------	---------------	-----------	-------------------	------------------	------------------------	------------------------	-------------------------	-------------	---------------	----------	----------------------	---------------	----------------	----------------	---------------	---------------	-------------------	----------------------------	-----------------	---------------------	-------------	---------	------------------	--------------	--------------	---	---------------	----------------	--------------	----------------	-----------	-------------	-----------------------	------------------------------	-----------	------------------------	-----------------	--------------	-----------	--------------	--------------------	----------------	----------------	---------------	---------------------------	---------------------	--------------	-------------	---------------	-------------	---	--------------------------------------	----------------	------------	------------------	--------------------------	-----------------------------	---------------	----------------	-------------------	---------------------------	---------	-----------------	---------	-------------	-------------	------------------------	----------------------

## ARCHITECTURAL SYMBOLS:

FINISH MATERIAL		BUILDING SECTION	
ROOM NUMBER		BUILDING ELEVATION	
DOOR NUMBER		WALL SECTION	
WINDOW TYPE		INTERIOR ELEVATION	
PARTITION TYPE		COLUMN REFERENCE LINE	
REVISION REFERENCE		FIRE EXTINGUISHER, RECESSED CABINET	
FIRE EXTINGUISHER, SURFACE MOUNT		EXISTING DOOR	
DETAIL		NEW DOOR	
PROPOSED ELEVATION			

REVISIONS:

DRAWING TITLE:  
**G.001**  
22 FREE STREET COVER SHEET

PROJECT NAME:  
JIBE STUDIO  
22 FREE STREET  
PORTLAND, MAINE, 04101

DATE OF ISSUE:  
NOVEMBER 27, 2017  
ISSUED FOR:  
PERMIT DOCUMENTS  
SCALE:  
NTS

BARRETT MADE  
HOMES - SPACES - DETAILS