


FRONT

28'-6"


IN-FILL METAL FACIA
SLIDING GLASS DOOR

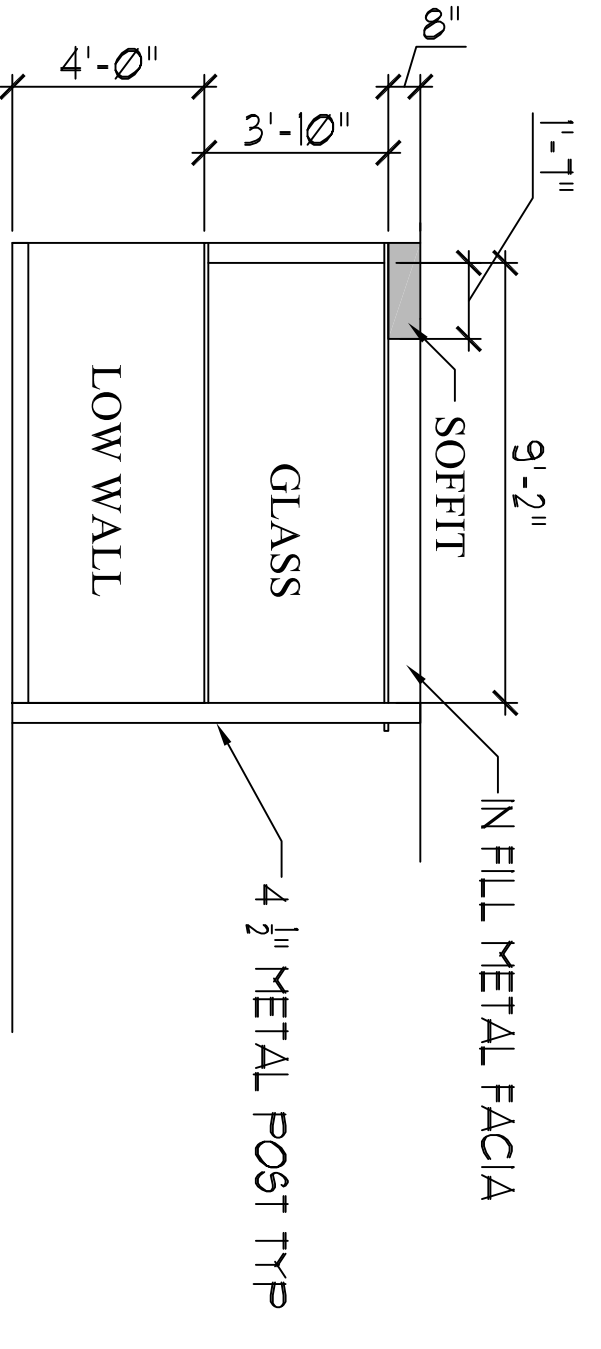

SIDE


4'-0"
3'-10 1/4"
9'-2"
1'-1"
SOFFIT
IN-FILL METAL FACIA
GLASS
LOW WALL
4 1/2" METAL POST TYP

- A - SURFACE 42 X 24
- B - SURFACE 36 X 24
- C - OVER HEAD STORAGE 24 X 24
- D - LOW SURFACE 48 X 18
- E - WORK SURFACE 24 X 42
- F - LOW STORAGE UNIT SEATING TOP
- G - MOBILE PED WITH CUSHION
- H - DESK CHAIR

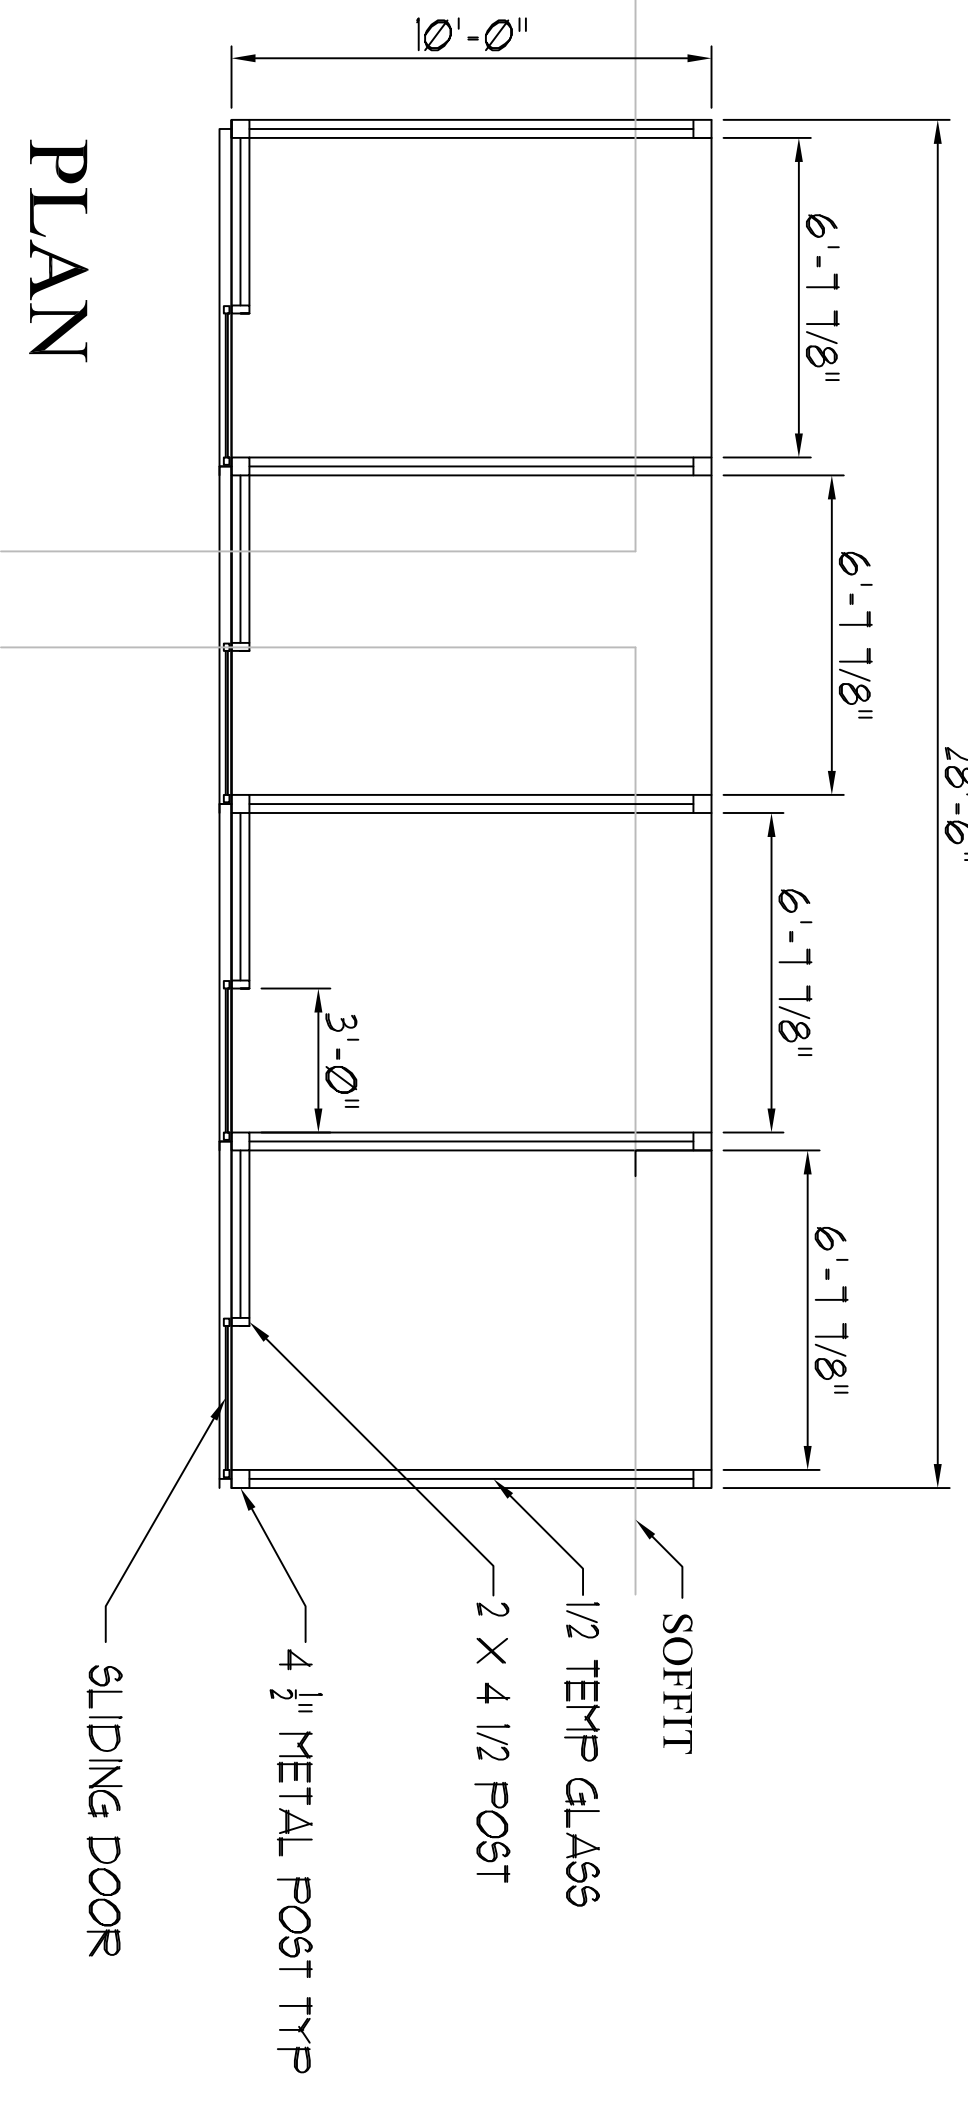


PLAN

SOFFIT
1/2" TEMP GLASS
2 X 4 1/2 POST
4 1/2" METAL POST TYP
SLIDING DOOR

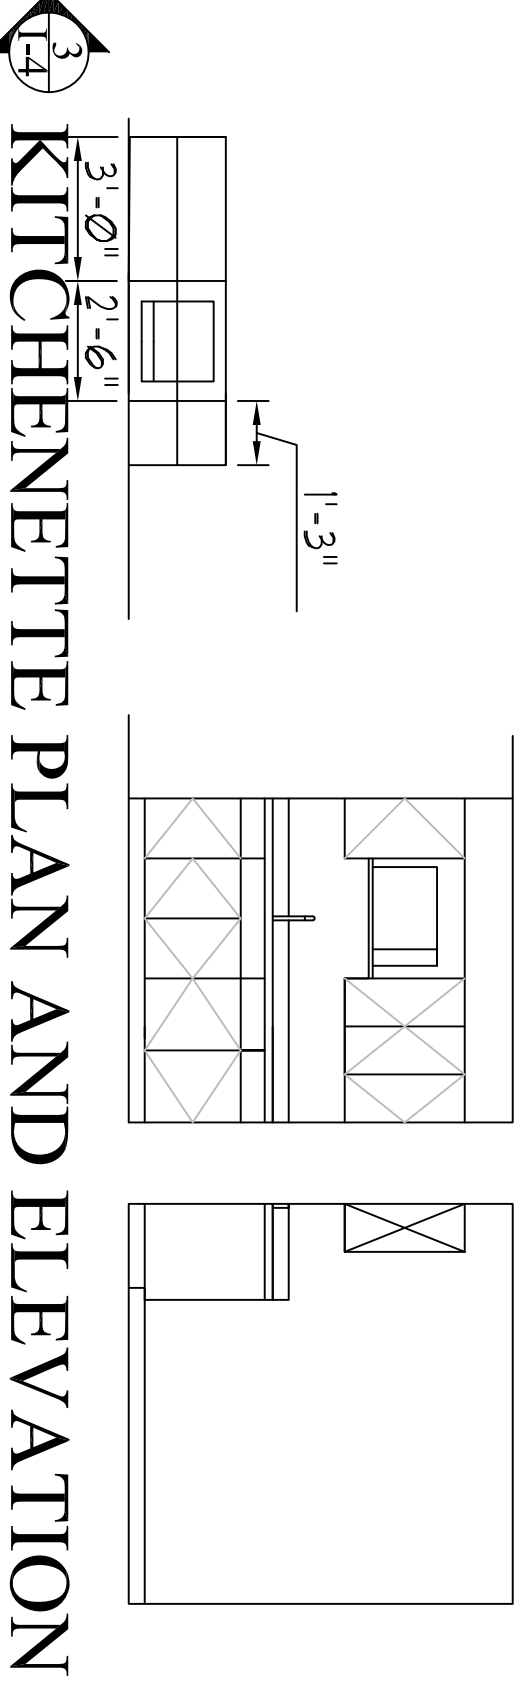

KITCHENETTE PLAN AND ELEVATION

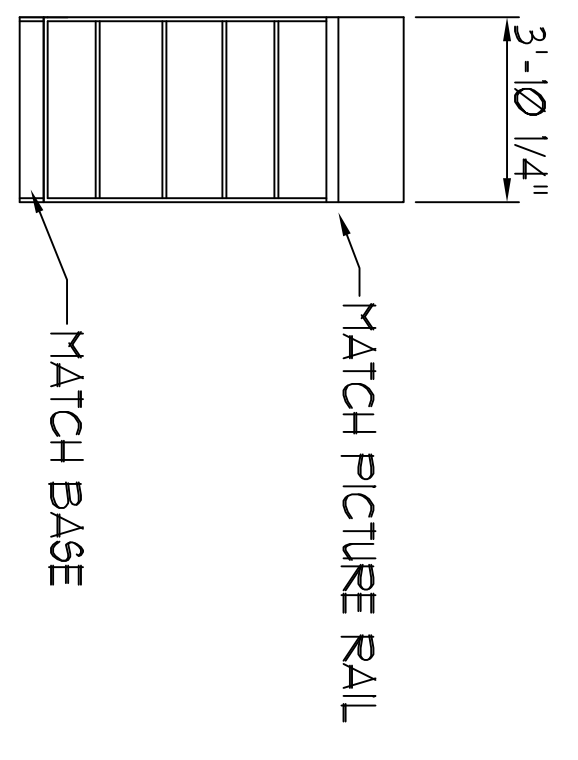

4

BOARD ROOM SHELF UNIT

CAL FURNITURE