


FLOOR 7 DOOR & FRAME SCHEDULE												
NO.	DOOR			FRAME				HW SET	RATING	COMMENTS		
	SIZE			MTL	TYPE	DETAIL						
	WIDTH	HT.	THK			HEAD	JAMB					
700	3'-0"	8'-0"	1 3/4"	WD/GL	C	HM	1	4/A60.1	3/A60.1	1	12-LIGHT DOORS TO MATCH EXISTING	
701	3'-0"	7'-10"	1 3/4"	WD/GL	FG	WD	1	5/A60.1	6/A60.1	1	12-LIGHT DOORS TO MATCH EXISTING	
702	3'-0"	8'-0"	1 3/4"	WD/GL	C	HM	1	4/A60.1	3/A60.1	1	12-LIGHT DOORS TO MATCH EXISTING	
704	3'-0"	8'-0"	1 3/4"	WD/GL	C	HM	1	4/A60.1	3/A60.1	1		
706	3'-0"	8'-0"	1 3/4"	WD/GL	C	HM	1	4/A60.1	3/A60.1	1	12-LIGHT DOORS TO MATCH EXISTING	
707	3'-0"	7'-10"	1 3/4"	WD	F	HM	1	4/A60.1	3/A60.1	2	PROVIDE COAT HOOK ON BACK OF DOOR	
709	3'-6"	8'-0"				HM		8/A60.1	7/A60.1		CASED OPENING	
710	3'-0"	7'-10"	1 3/4"	WD/GL	FG	WD	1	5/A60.1	6/A60.1	1	12-LIGHT DOORS TO MATCH EXISTING	
712	3'-0"	8'-0"	1 3/4"	WD/GL	C	HM	1	4/A60.1	3/A60.1	1	12-LIGHT DOORS TO MATCH EXISTING	
713	6'-0"	7'-10"	1 3/4"	WD	F	HM	2	4/A60.1	3/A60.1	5		
714	3'-0"	8'-0"	1 3/4"	WD/GL	C	HM	1	4/A60.1	3/A60.1	1	12-LIGHT DOORS TO MATCH EXISTING	
716	3'-0"	8'-0"	1 3/4"	WD/GL	C	HM	1	4/A60.1	3/A60.1	1	12-LIGHT DOORS TO MATCH EXISTING	
718	3'-0"	8'-0"	1 3/4"	WD/GL	C	HM	1	4/A60.1	3/A60.1	1	12-LIGHT DOORS TO MATCH EXISTING	
719	3'-0"	7'-10"	1 3/4"	WD/GL	FG	WD	1	5/A60.1	6/A60.1	1	12-LIGHT DOORS TO MATCH EXISTING	
720	3'-0"	7'-10"	1 3/4"	WD/GL	FG	WD	1	5/A60.1	6/A60.1	1	12-LIGHT DOORS TO MATCH EXISTING	
721	3'-0"	7'-10"	1 3/4"	WD/GL	FG	HM	1	4/A60.1	3/A60.1	1	12-LIGHT DOORS TO MATCH EXISTING	
723	3'-0"	7'-10"	1 3/4"	WD	F	HM	1	4/A60.1	3/A60.1	4		
725	3'-0"	7'-10"	1 3/4"	WD/GL	FG	HM	1	4/A60.1	3/A60.1	1		
727A	3'-0"	7'-10"	1 3/4"	WD/GL	FG	WD	1	5/A60.1	6/A60.1	7A		
729	3'-0"	7'-10"	1 3/4"	WD/GL	FG	HM	1	4/A60.1	3/A60.1	3		
735	3'-0"	8'-0"	1 3/4"	WD	F	HM	1	4/A60.1	3/A60.1	4		
746	3'-0"	8'-0"	1 3/4"	WD	F	HM	1	4/A60.1	3/A60.1	4		
749	3'-0"	7'-10"	1 3/4"	WD/GL	FG	HM	1	4/A60.1	3/A60.1	1	12-LIGHT DOORS TO MATCH EXISTING	
750	3'-0"	7'-10"	1 3/4"	WD/GL	FG	WD	1	5/A60.1	6/A60.1	1	12-LIGHT DOORS TO MATCH EXISTING	
752	3'-0"	8'-0"	1 3/4"	WD/GL	C	HM	1	4/A60.1	3/A60.1	1	12-LIGHT DOORS TO MATCH EXISTING	
754	3'-0"	8'-0"	1 3/4"	WD/GL	C	HM	1	4/A60.1	3/A60.1	1	12-LIGHT DOORS TO MATCH EXISTING	
755	3'-0"	7'-10"	1 3/4"	WD/GL	FG	HM	1	4/A60.1	3/A60.1	1	12-LIGHT DOORS TO MATCH EXISTING	
756	3'-0"	8'-0"	1 3/4"	WD/GL	C	HM	1	4/A60.1	3/A60.1	1		
757A	3'-0"	7'-10"	1 3/4"	WD/GL	FG	HM	1	4/A60.1	3/A60.1	3	12-LIGHT DOORS TO MATCH EXISTING	
757B	3'-0"	7'-10"	1 3/4"	WD/GL	FG	HM	1	4/A60.1	3/A60.1	3	12-LIGHT DOORS TO MATCH EXISTING	
757C	6'-0"	6'-8"	1 3/4"	WD	F						EXISTING DOOR TO REMAIN	

FLOOR 7 DOOR & FRAME SCHEDULE - LOBBY & STAIR DOORS												
NO.	DOOR			FRAME				HW SET	RATING	COMMENTS		
	SIZE			MTL	TYPE	DETAIL						
	WIDTH	HT.	THK			HEAD	JAMB					
7-01A	6'-0"	7'-10"	1 3/4"	WD/GL	G	WD	1a	4/A60.1	3/A60.1	11	HOLD OPENS, CLOSER, SMOKE DOOR	
7-01B	3'-0"	7'-10"	1 3/4"	WD/GL	FG					12	EXISTING DOOR TO REMAIN; ADD NEW SMOKE SEAL	
7-05A	3'-0"	7'-10"	1 3/4"	WD/GL	FG	HM	1	4/A60.1	3/A60.1	7A	CARD READER, CLOSER	
7-05B	3'-0"	7'-10"	1 3/4"	WD/GL	FG					7A	CARD READER, CLOSER	
7-07	3'-0"	7'-0"	1 3/4"	WD	F	HM	1				EXISTING DOOR TO REMAIN	
7-10	3'-0"	7'-10"	1 3/4"	WD	F	HM	1	4/A60.1	3/A60.1	10	FUTURE CARD READER, SMOKE DOOR	
7-11	3'-0"	7'-10"	1 3/4"	WD	F	HM	1	4/A60.1	3/A60.1	10	FUTURE CARD READER, SMOKE DOOR	
7-12	3'-0"	7'-0"	1 3/4"	WD	F	HM	1				EXISTING DOOR TO REMAIN	
7ST-1a	3'-0"	8'-0"	1 3/4"	WD	N	HM	1	4/A60.1	3/A60.1	6A	1 HR CARD READER, MAG, HOLD OPEN, RATED DOOR	
7ST-2	3'-0"	7'-0"	1 3/4"	WD/GL	N	HM	1				1 HR EXISTING DOOR TO REMAIN	

FLOOR 8 DOOR & FRAME SCHEDULE												
NO.	DOOR			FRAME				HW SET	RATING	COMMENTS		
	SIZE			MTL	TYPE	DETAIL						
	WIDTH	HT.	THK			HEAD	JAMB					
800	3'-0"	8'-0"	1 3/4"		C						EXISTING DOOR TO REMAIN	
802	3'-0"	8'-0"	1 3/4"		C						EXISTING DOOR TO REMAIN	
804	3'-0"	8'-0"	1 3/4"		C						EXISTING DOOR TO REMAIN	
806	3'-0"	8'-0"	1 3/4"		C						EXISTING DOOR TO REMAIN	
808	3'-0"	8'-0"	1 3/4"		C						EXISTING DOOR TO REMAIN	
810	3'-0"	8'-0"	1 3/4"		C						EXISTING DOOR TO REMAIN	
812	3'-0"	8'-0"	1 3/4"		C						EXISTING DOOR TO REMAIN	
814	3'-0"	8'-0"	1 3/4"		C						EXISTING DOOR TO REMAIN	
816	3'-0"	8'-0"	1 3/4"		C						EXISTING DOOR TO REMAIN	
818	3'-0"	8'-0"	1 3/4"		C						EXISTING DOOR TO REMAIN	
819	3'-0"	7'-10"	1 3/4"	WD	F	HM	1	4/A60.1	3/A60.1	2	PROVIDE COAT HOOK ON BACK OF DOOR	
820	3'-0"	7'-10"	1 3/4"	WD	F	HM	1	4/A60.1	3/A60.1	2		
822	3'-0"	8'-0"	1 3/4"		C							
824	3'-0"	8'-0"	1 3/4"		C						EXISTING DOOR TO REMAIN	
825	4'-0"	7'-10"	1 3/4"	WD	F	HM	2	4/A60.1	3/A60.1	5	EXISTING DOOR TO REMAIN	
826	3'-0"	8'-0"	1 3/4"		C						EXISTING DOOR TO REMAIN	
827	3'-0"	7'-10"	1 3/4"	WD/GL	FG	HM	1	4/A60.1	3/A60.1	3	CLOSER	
828	3'-0"	8'-0"	1 3/4"		C						EXISTING DOOR TO REMAIN	
829	3'-0"	7'-10"	1 3/4"	WD/GL	FG	HM	1	4/A60.1	3/A60.1	3		
830	3'-0"	8'-0"	1 3/4"		C						EXISTING DOOR TO REMAIN	
831	3'-0"	8'-0"	1 3/4"		C						EXISTING DOOR TO REMAIN	
832	3'-0"	8'-0"	1 3/4"		C						EXISTING DOOR TO REMAIN	
833	3'-0"	7'-10"	1 3/4"	WD	FG	HM	1	4/A60.1	3/A60.1	1		
834	3'-0"	8'-0"	1 3/4"		C						EXISTING DOOR TO REMAIN	
836	3'-0"	8'-0"	1 3/4"		C						EXISTING DOOR TO REMAIN	
838	3'-0"	8'-0"	1 3/4"		C						EXISTING DOOR TO REMAIN	
840	3'-0"	8'-0"	1 3/4"		C						EXISTING DOOR TO REMAIN	
842	3'-0"	8'-0"	1 3/4"		C						EXISTING DOOR TO REMAIN	
843	4'-0"	8'-0"	1 3/4"		F						EXISTING DOOR TO REMAIN	
844	3'-0"	8'-0"	1 3/4"		C						EXISTING DOOR TO REMAIN	
846	3'-0"	8'-0"	1 3/4"		C						EXISTING DOOR TO REMAIN	
848	3'-0"	8'-0"	1 3/4"		C						EXISTING DOOR TO REMAIN	
849A	3'-0"	8'-0"	1 3/4"		F						EXISTING DOOR TO REMAIN	
849B	3'-0"	8'-0"	1 3/4"		F						EXISTING DOOR TO REMAIN	
849C	3'-0"	8'-0"	1 3/4"		F						EXISTING DOOR TO REMAIN	
849D	3'-0"	8'-0"	1 3/4"		F						EXISTING DOOR TO REMAIN	
850	3'-0"	8'-0"	1 3/4"		C						EXISTING DOOR TO REMAIN	
852	3'-0"	8'-0"	1 3/4"		C						EXISTING DOOR TO REMAIN	
854	3'-0"	8'-0"	1 3/4"		C						EXISTING DOOR TO REMAIN	
855A	3'-0"	7'-10"	1 3/4"	WD/GL	FG	WD	1a	5/A60.1	6/A60.1	1		
855B	3'-0"	7'-10"	1 3/4"	WD/GL	FG	WD	1a	5/A60.1	6/A60.1	1		
855C	6'-0"	8'-10"	1 3/4"	WD/GL	G	WD	1a	5/A60.1	6/A60.1	8	CARD READER, CLOSER, SMOKE DOOR	
856	3'-0"	8'-0"	1 3/4"		C						EXISTING DOOR TO REMAIN	
858	3'-0"	8'-0"	1 3/4"		C						EXISTING DOOR TO REMAIN	
860	3'-0"	8'-0"	1 3/4"		C						EXISTING DOOR TO REMAIN	
861	3'-0"	7'-10"	1 3/4"	WD/GL	FG	HM	1	4/A60.1	3/A60.1	1		
867	3'-0"	8'-0"	1 3/4"		F						EXISTING DOOR TO REMAIN	
868	3'-0"	8'-0"	1 3/4"		C						EXISTING DOOR TO REMAIN	
870	3'-0"	8'-0"	1 3/4"		C						EXISTING DOOR TO REMAIN	
871	3'-0"	8'-0"	1 3/4"	WD	F	HM	1	4/A60.1	3/A60.1	4		
872	3'-0"	8'-0"	1 3/4"		C						EXISTING DOOR TO REMAIN	
885	3'-0"	7'-0"	1 3/4"		F						EXISTING DOOR TO REMAIN	
886	3'-0"	7'-0"	1 3/4"		F						EXISTING DOOR TO REMAIN	
887	3'-0"	7'-10"	1 3/4"	WD/GL	FG	HM	1	4/A60.1	3/A60.1	1		
888A	3'-0"	7'-10"	1 3/4"	WD/GL	FG	HM	1	4/A60.1	3/A60.1	3		
888B	3'-0"	7'-10"	1 3/4"	WD/GL	FG	HM	1	4/A60.1	3/A60.1	3		
889	3'-0"	7'-10"	1 3/4"	WD/GL	F	HM	1	4/A60.1	3/A60.1	1		
890	3'-0"	7'-10"	1 3/4"	WD/GL	FG	WD	1a	5/A60.1	6/A60.1	3		
892	3'-0"	7'-10"	1 3/4"	WD/GL	FG	WD	1a	5/A60.1	6/A60.1	3		
893A	3'-0"	7'-10"	1 3/4"	WD/GL	FG	HM	1	4/A60.1	3/A60.1	7	CARD READER, CLOSER, SMOKE DOOR	
893B	3'-0"	7'-10"	1 3/4"	WD/GL	FG	HM	1	4/A60.1	3/A60.1	7	CARD READER, CLOSER, SMOKE DOOR	
894	3'-0"	7'-10"	1 3/4"	WD/GL	FG	WD	1a	5/A60.1	6/A60.1	3		
897	3'-0"	7'-10"			HM	1	8/A60.1	7/A60.1			CASED OPENING	
899A	3'-0"	7'-10"	1 3/4"	WD/GL	FG	HM	1	4/A60.1	6/A60.1	3B		
899B	3'-0"	7'-10"	1 3/4"	WD/GL	FG	HM	1	4/A60.1	3/A60.1	3B		

FLOOR 8 DOOR & FRAME SCHEDULE - LOBBY & STAIR DOORS												
NO.	DOOR			FRAME				HW SET	RATING	COMMENTS		
	SIZE			MTL	TYPE	DETAIL						
	WIDTH	HT.	THK			HEAD	JAMB					
8-01A	3'-0"	7'-10"	1 3/4"	WD/GL	FG	HM	1	4/A60.1	3/A60.1		7A	CARD READER, CLOSER
8-05A	3'-0"	7'-10"	1 3/4"	WD/GL	FG	HM	1	4/A60.1	3/A60.1		7	CARD READER, CLOSER
8-05B	3'-0"	7'-10"	1 3/4"	WD/GL	FG	HM	1	4/A60.1	3/A60.1		7	CARD READER, CLOSER
8-07	3'-0"	7'-0"	1 3/4"		F							EXISTING DOOR TO REMAIN
8-10	3'-0"	7'-10"	1 3/4"	WD	F	HM	1	4/A60.1	3/A60.1		10	FUTURE CARD READER
8-11	3'-0"	7'-10"	1 3/4"	WD	F	HM	1	4/A60.1	3/A60.1		10	FUTURE CARD READER
8ST-1a	3'-0"	8'-0"	1 3/4"	WD	N	HM	1	4/A60.1	3/A60.1		6	1 HR CARD READER, MAG, HOLD OPEN, RATED DOOR
8ST-2	3'-0"	7'-0"	1 3/4"		N							1 HR EXISTING DOOR TO REMAIN

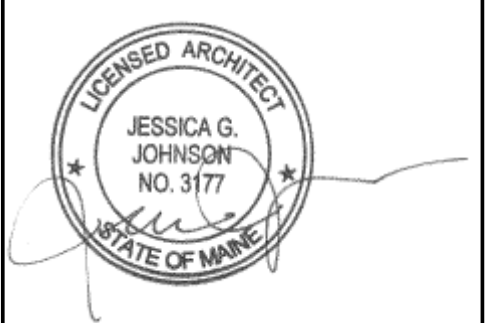

THIS DRAWING IS THE PROPERTY OF CANAL 5 STUDIO AND IS NOT TO BE COPIED OR REPRODUCED IN PART OR WHOLE. 2014 © CANAL 5 STUDIO

Project Status  
**ISSUED FOR CONSTRUCTION**  
 SEPTEMBER 21, 2016

Drawing Title  
**FLOORS 7 & 8 DOOR SCHEDULES**

Scale:  
 Drawing Number  
**A60.2**