

Mark	Date	Description

ISSUED FOR
CONSTRUCTION

SEPTEMBER 21, 2016


Drawing Title

FLOOR 7 POWER
AND SYSTEMS
PLAN

Scale: 1/8" = 1'-0"

Drawing Number

EP-10.1

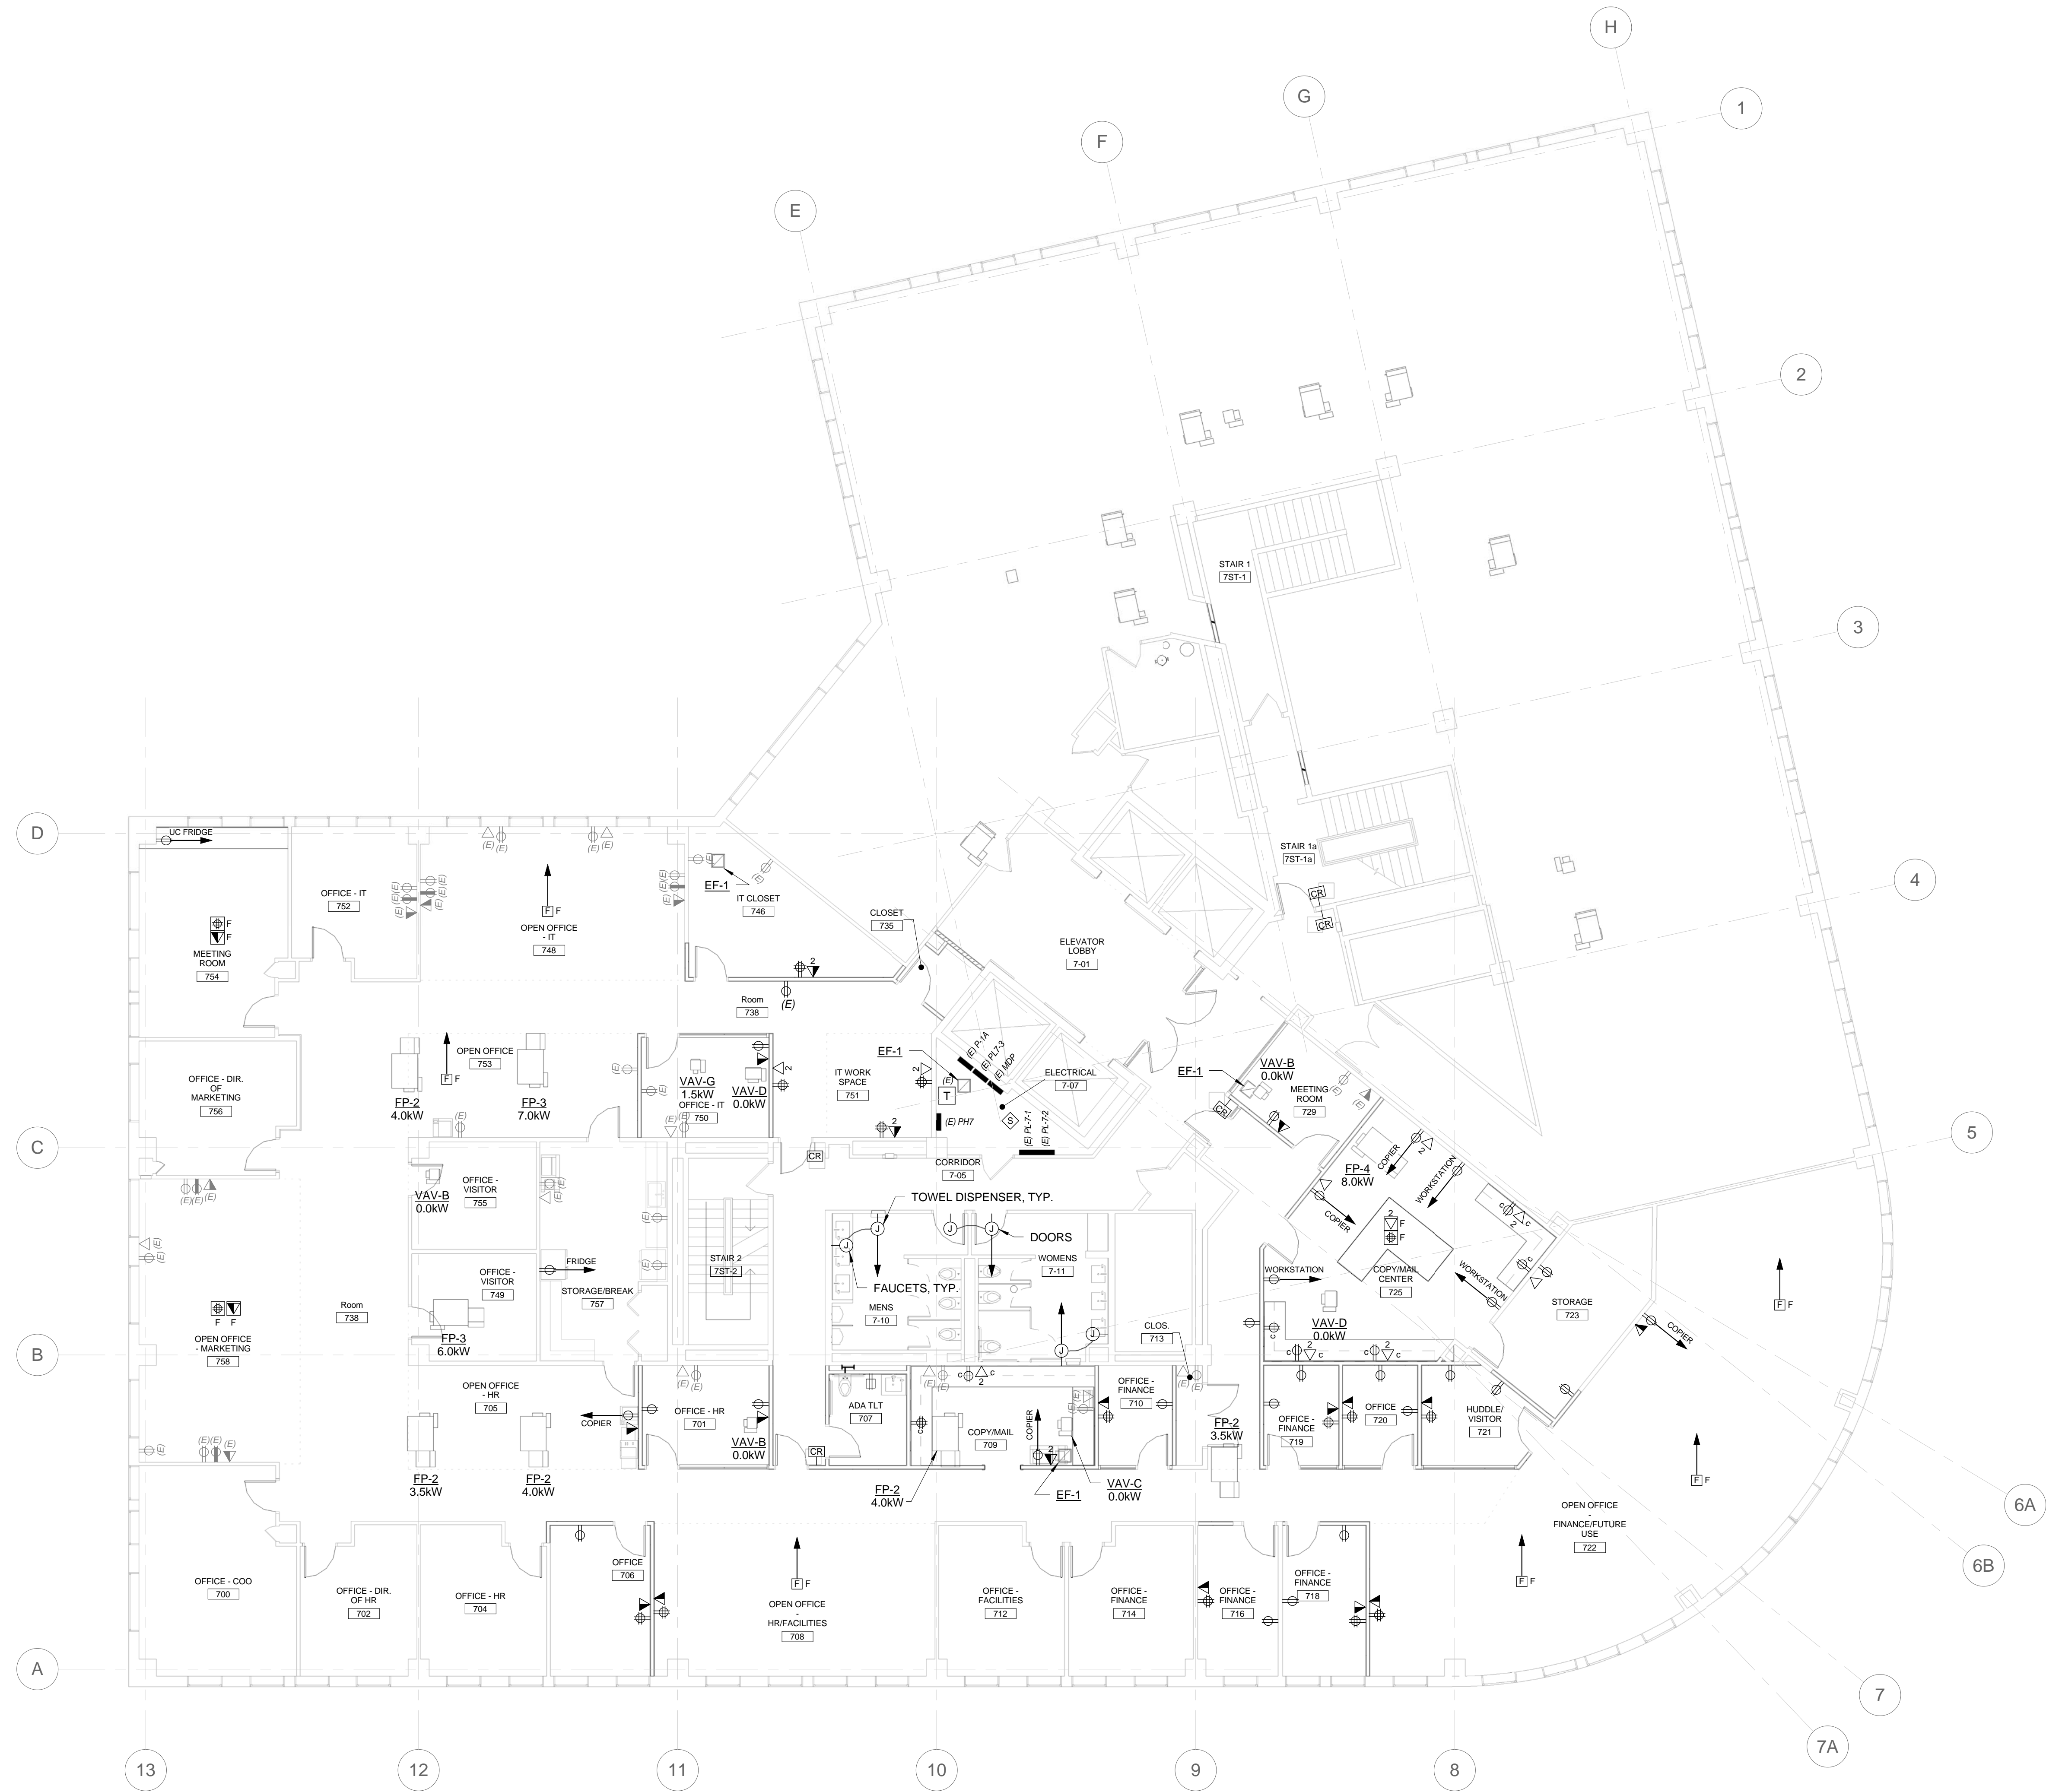

A1 FLOOR 7 POWER AND SYSTEMS PLAN

1/8" = 1'-0"