
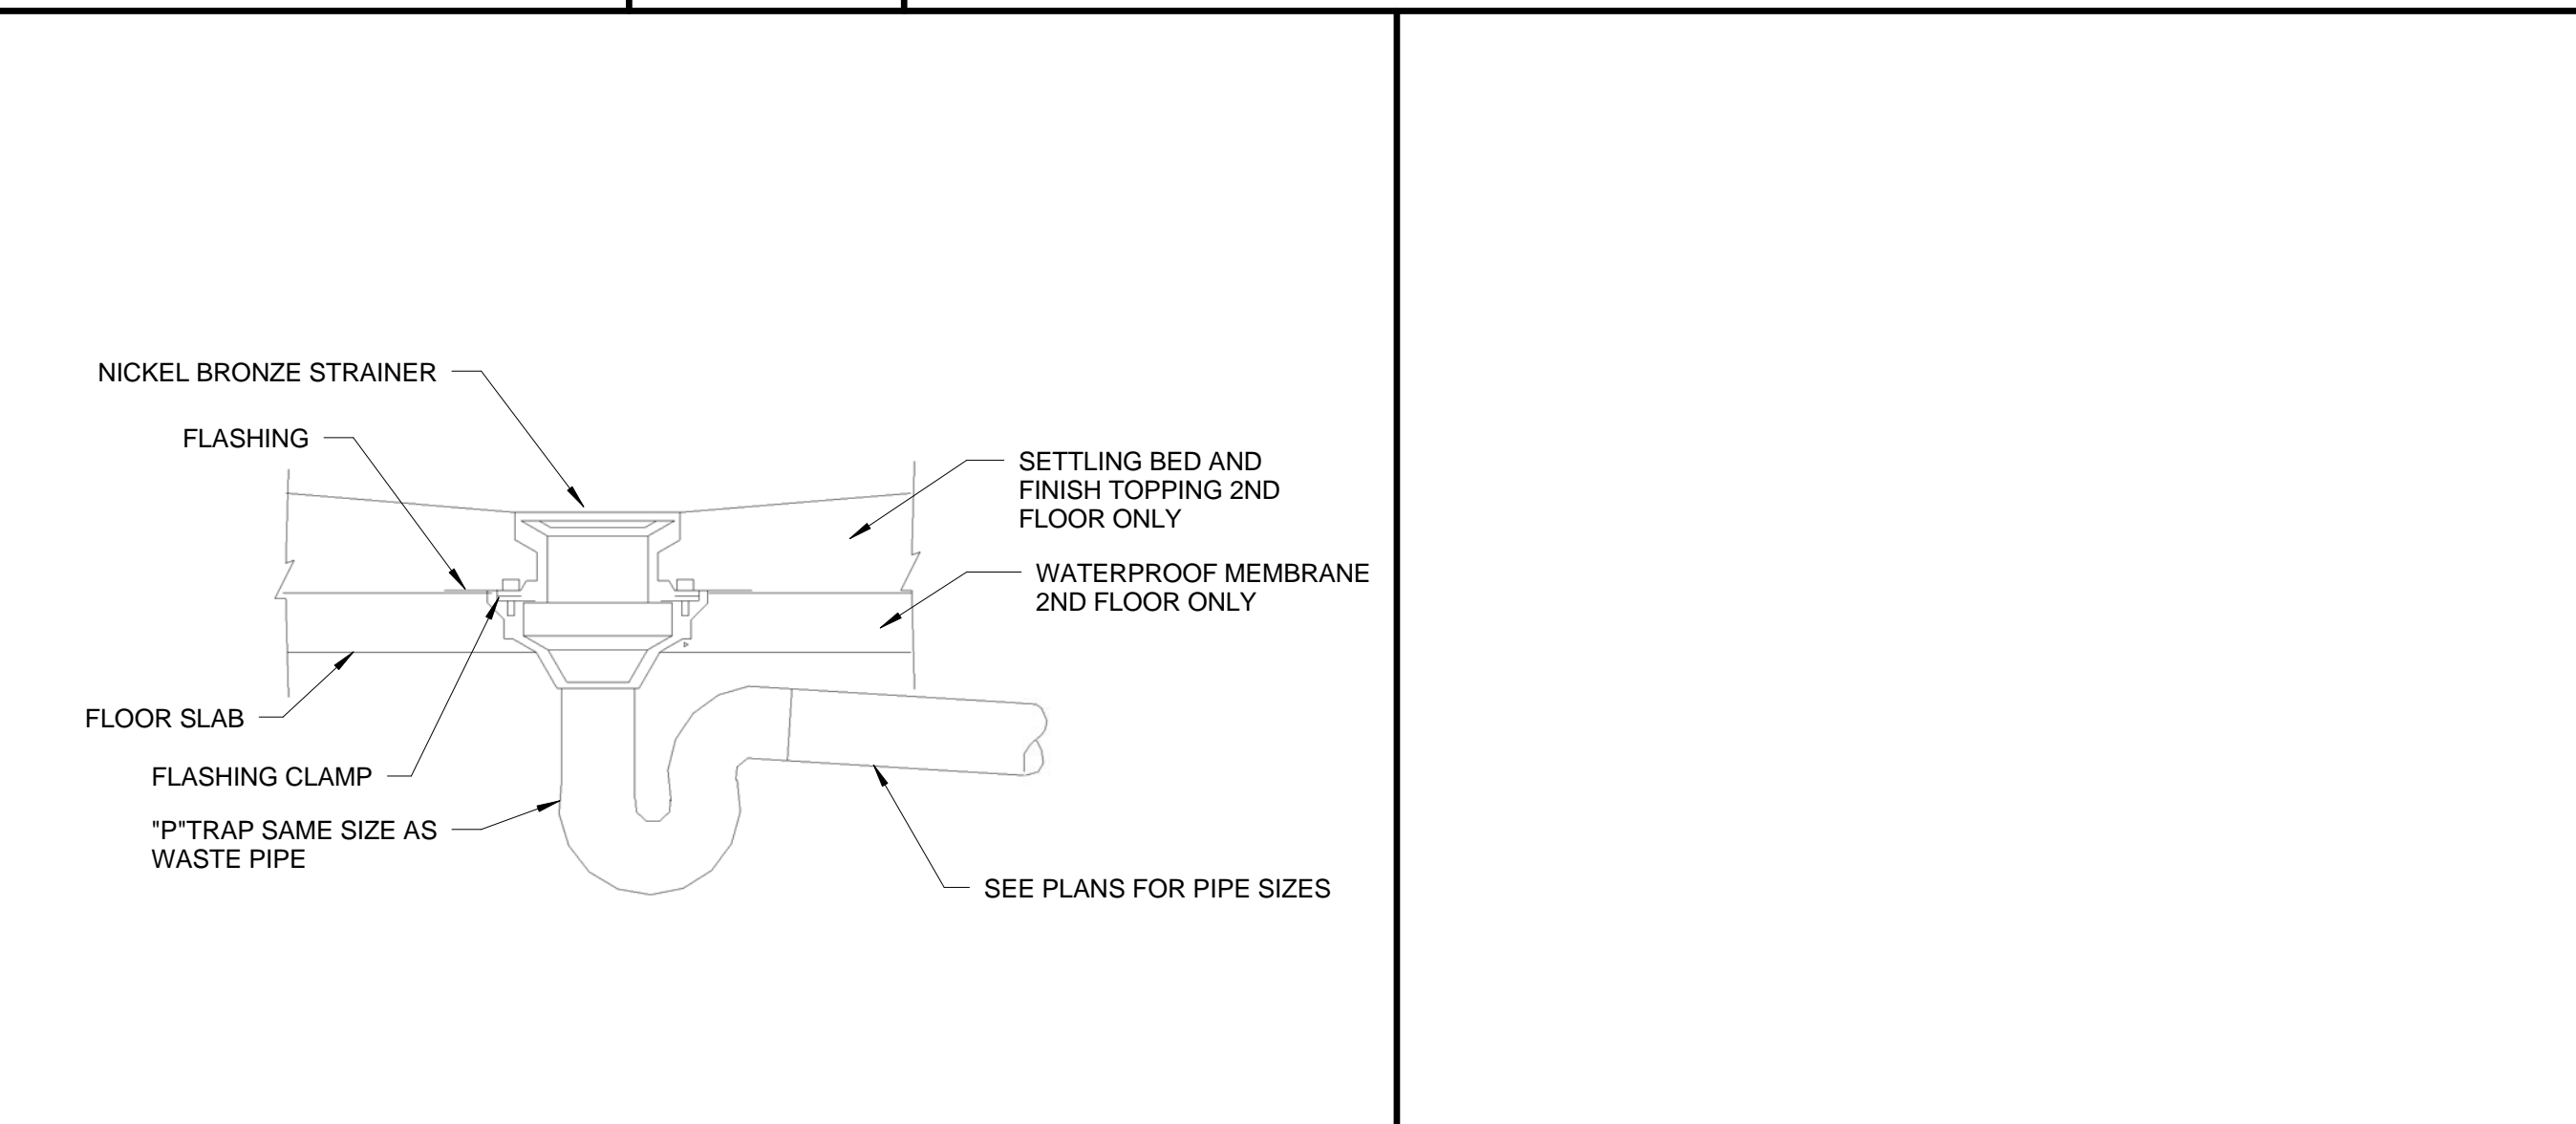


E1 DETAIL - VAV BOX SCHEMATIC



E5 DETAIL - SUPPLY AIR BRANCH CONNECTION

E8 DETAIL - IN LINE EXHAUST FAN

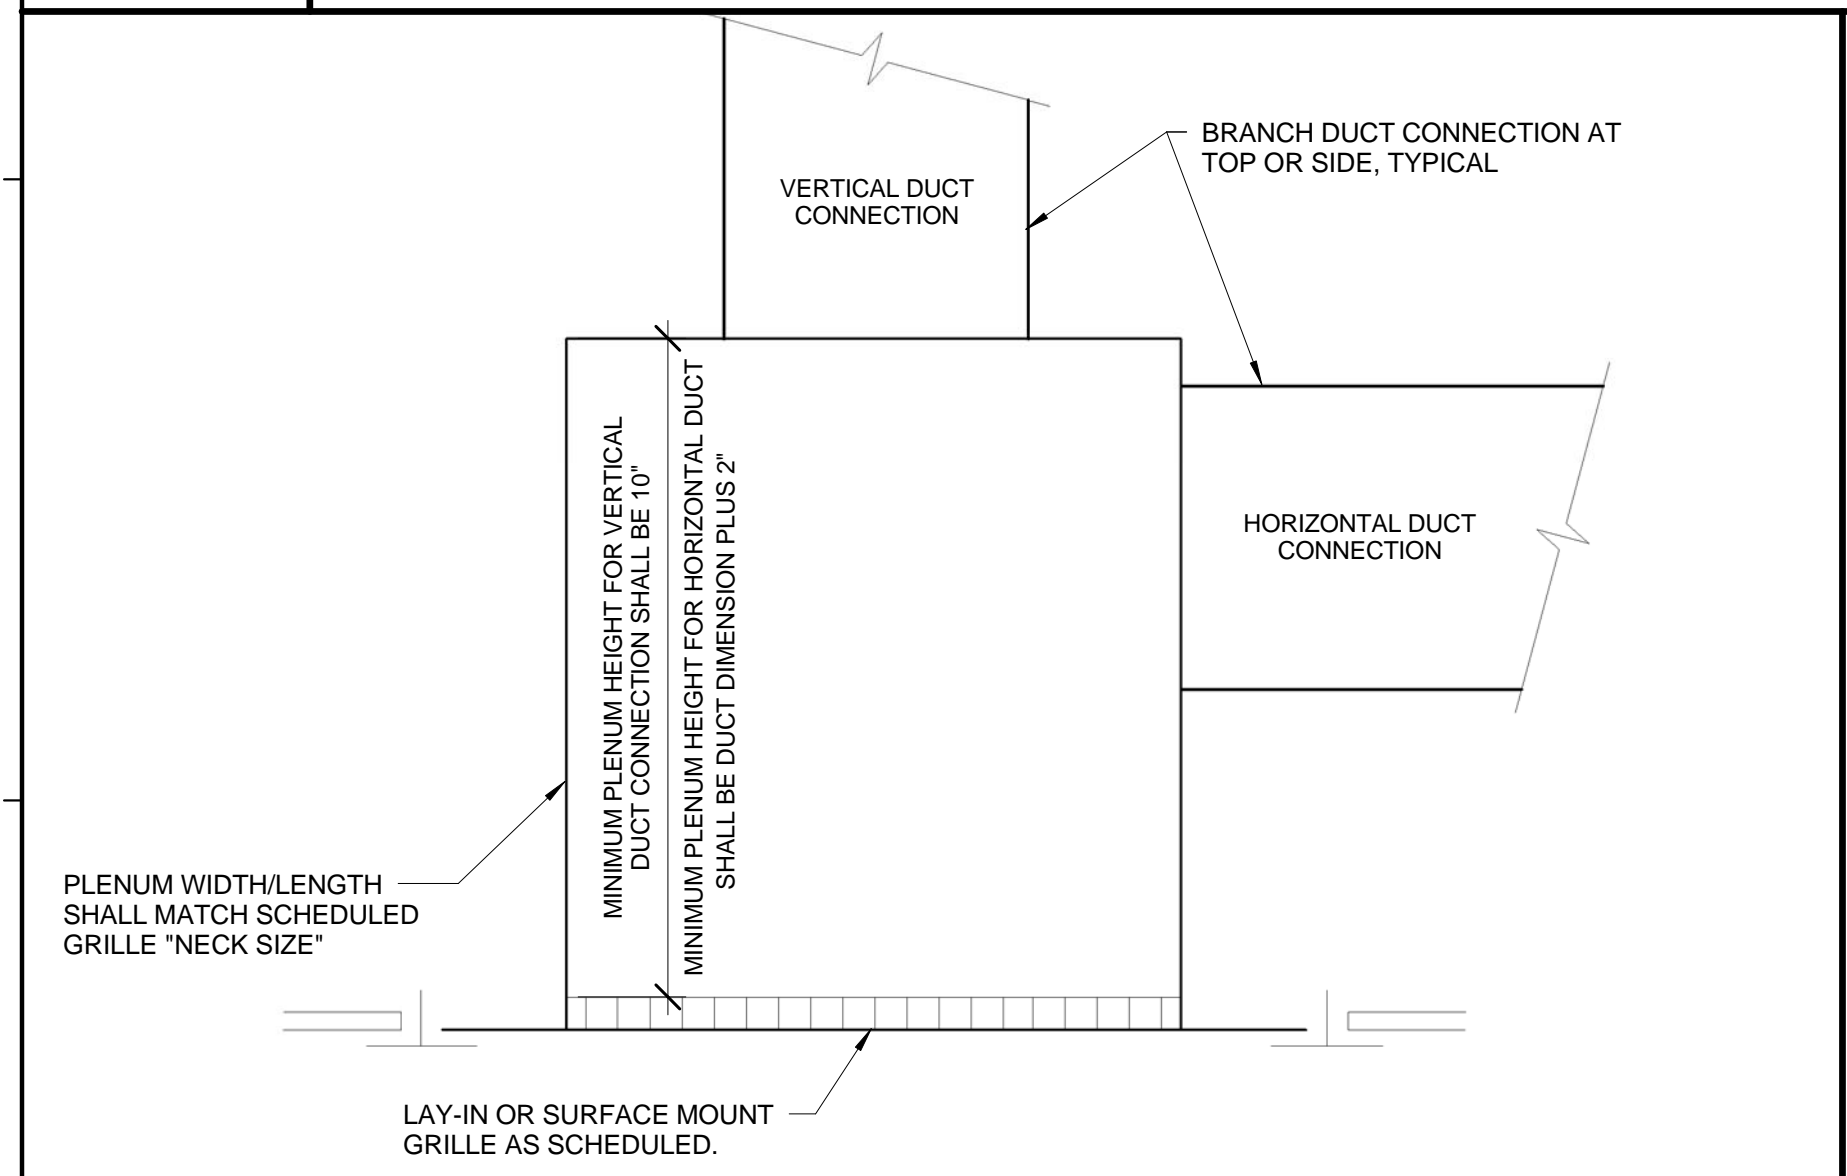


C1 DETAIL - SUPPLY/RETURN AIR REGISTER BOOT

C4 FLOOR DRAIN DETAIL

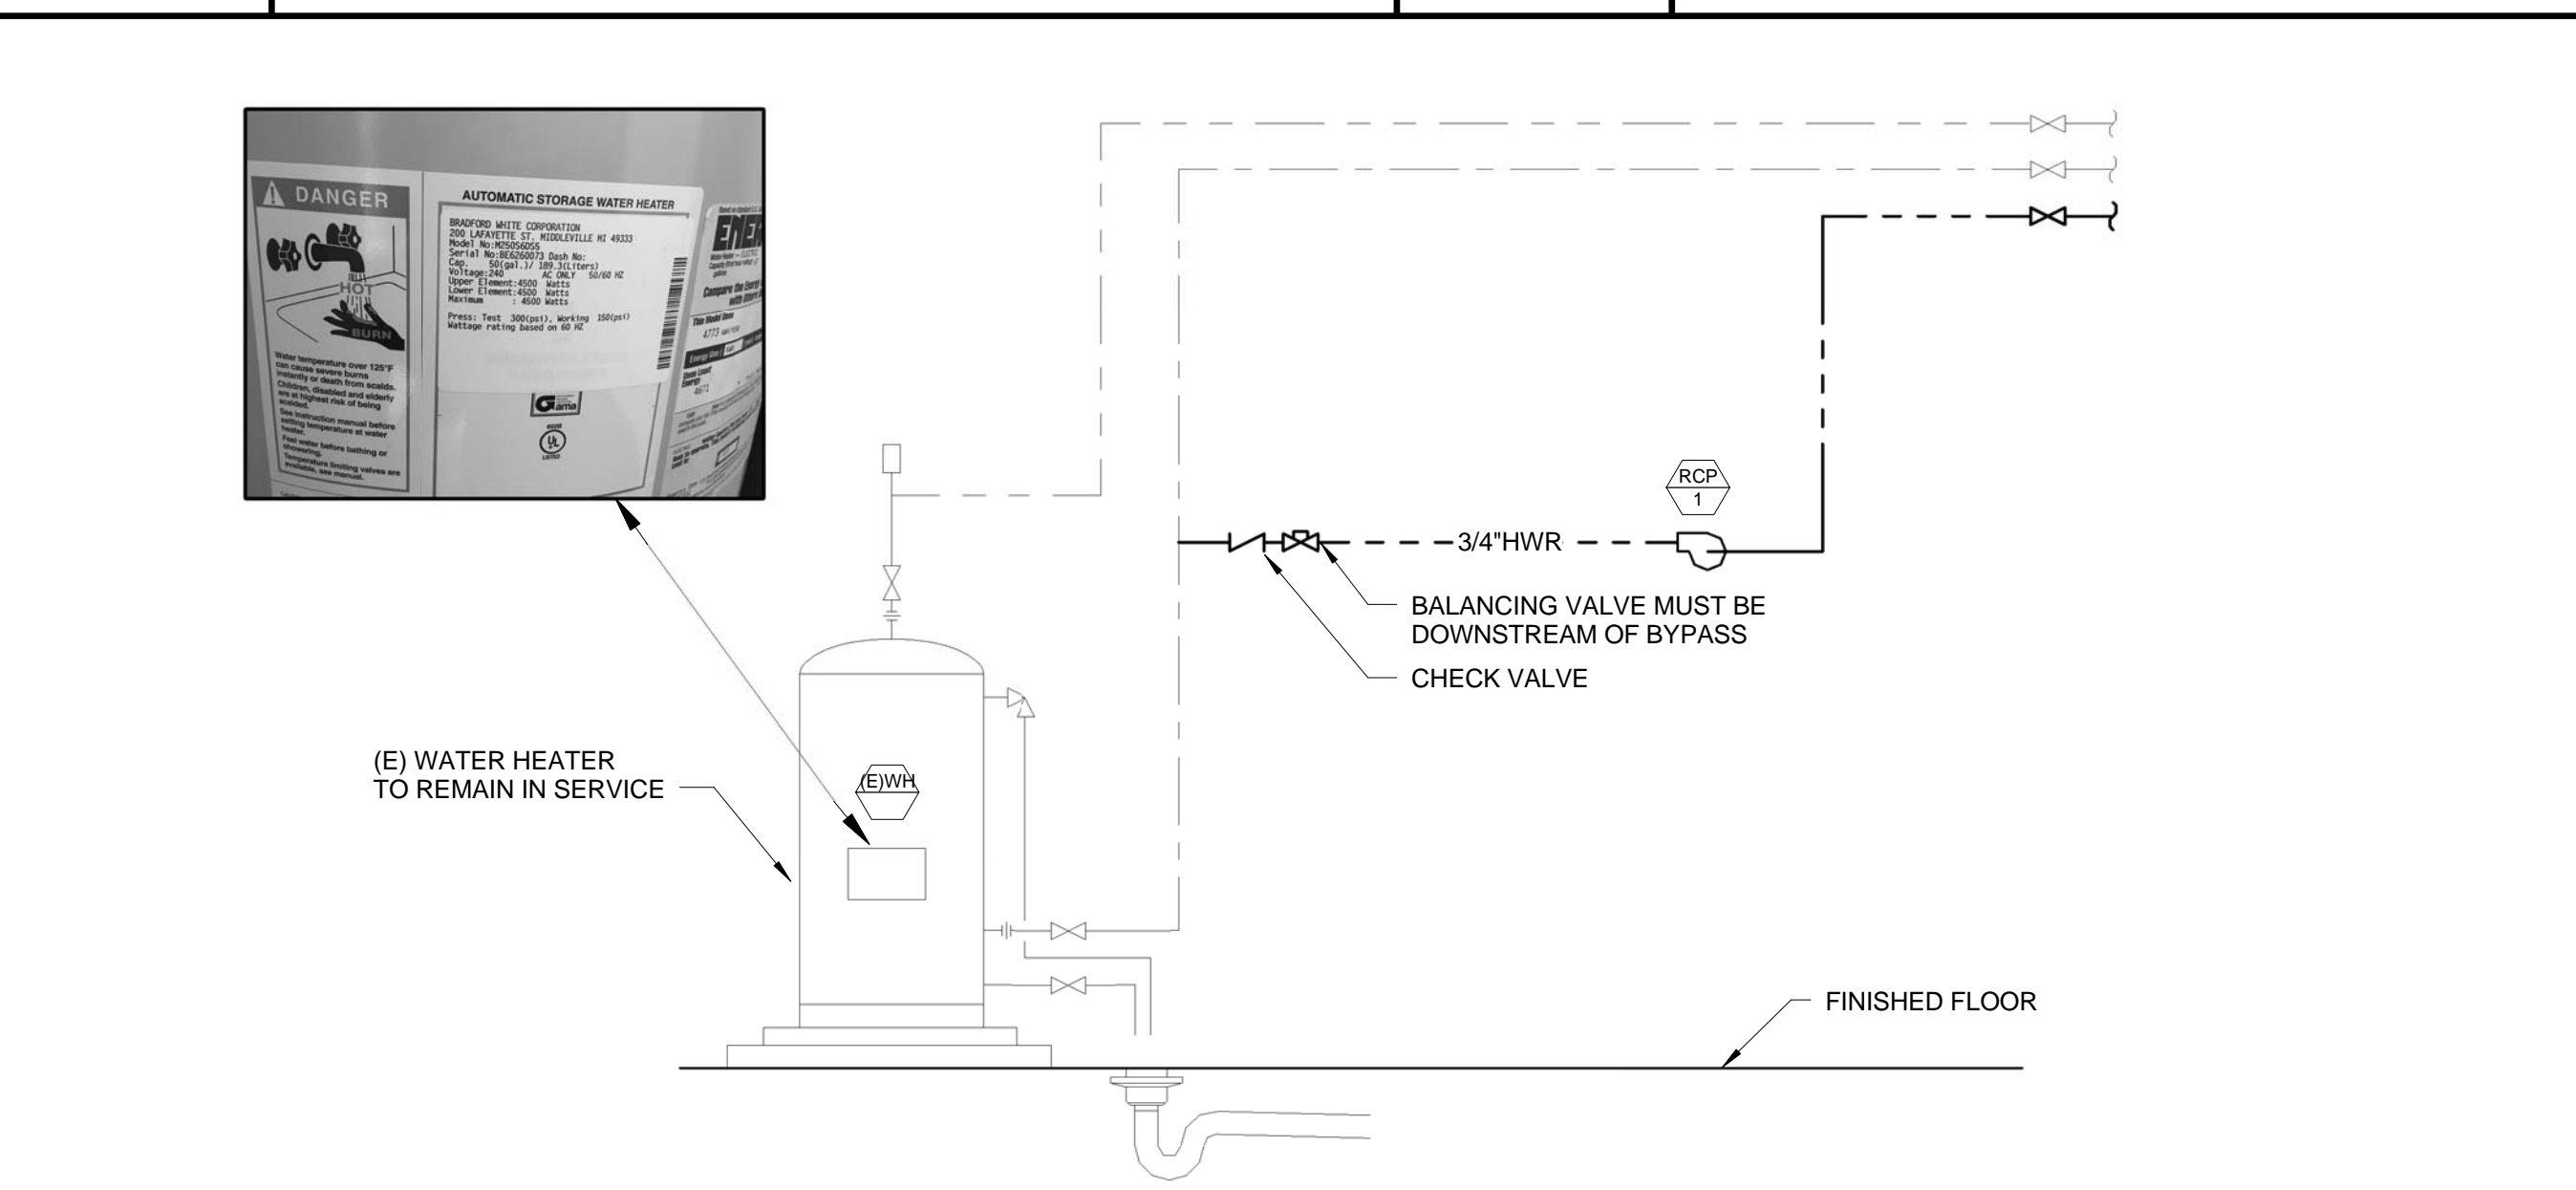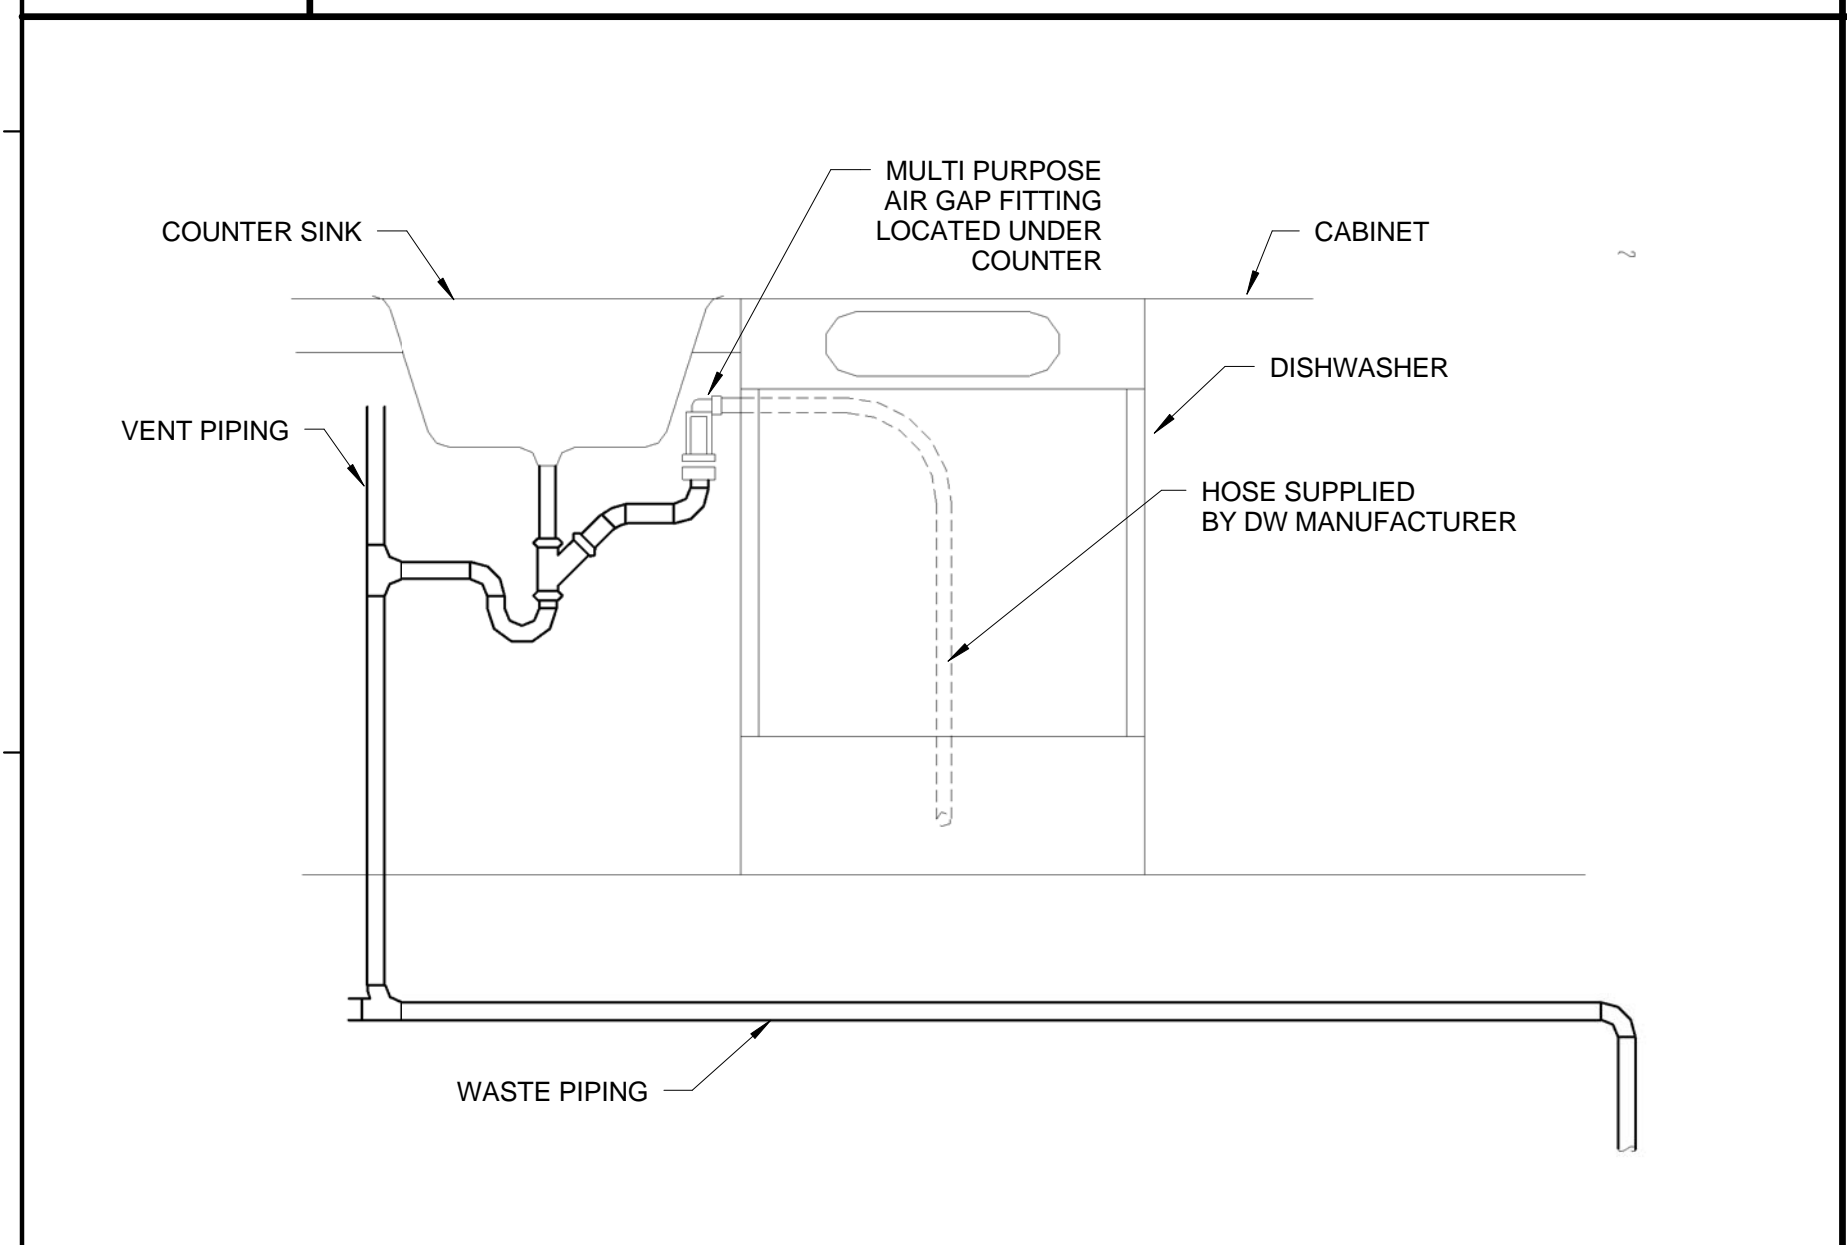

A1 DETAIL - SINK AND DISHWASHER

A4 DETAIL - ELECTRIC WATER HEATER

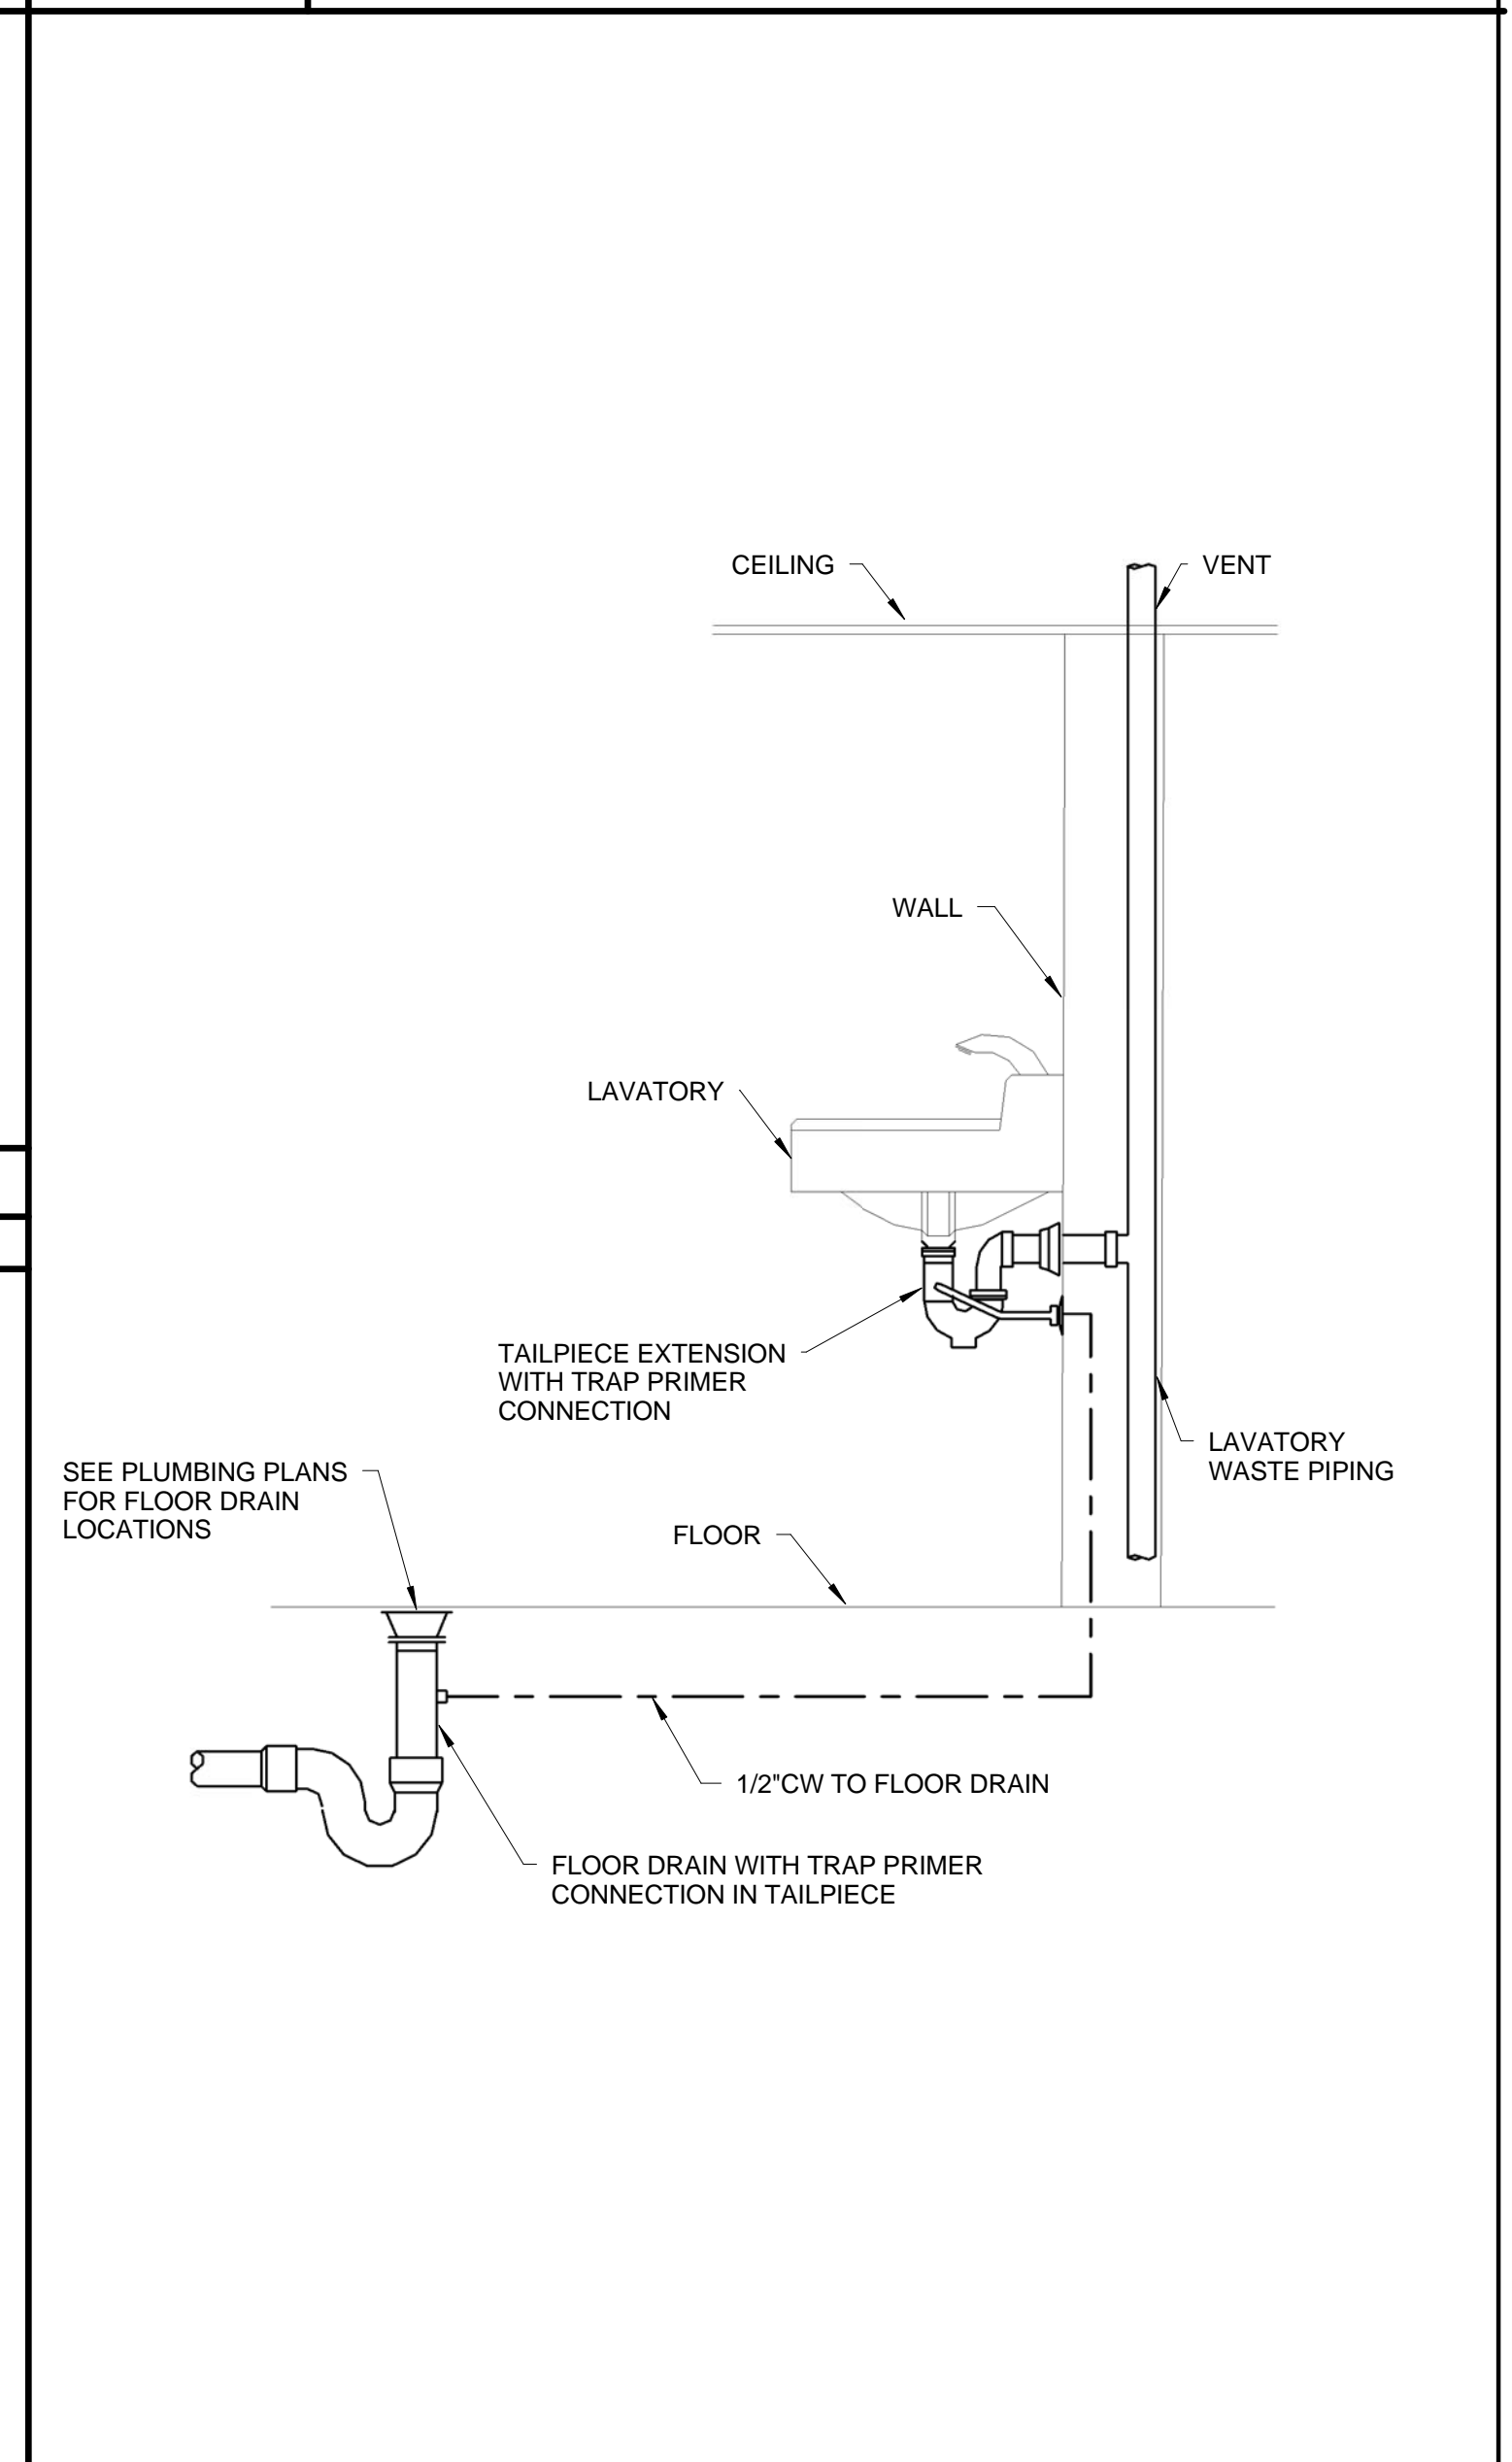

A8 DETAIL - WATER SVER TRAP PRIMER DETAIL TP-1