


- DEMOLITION KEYED NOTES:**
- 1 REMOVE (E) PLUMBING FIXTURE. ROUGH IN SHALL REMAIN FOR NEW FIXTURE CONNECTIONS.
 - 2 REMOVE (E) PLUMBING FIXTURE AND ASSOCIATED PIPING BACK TO MAINS.
 - 3 REMOVE (E) FLOOR DRAIN GRATE DURING REMOVAL OF NEW TILE FLOORING. (E)FD BODY SHALL BE REUSED. REPLACE GRATE WITH NEW, MATCHING MANUFACTURER AND SIZE.
 - 4 REMOVE URINALS AND ROUGH IN PIPING. W AND V STACKS TO REMAIN FOR REUSE.

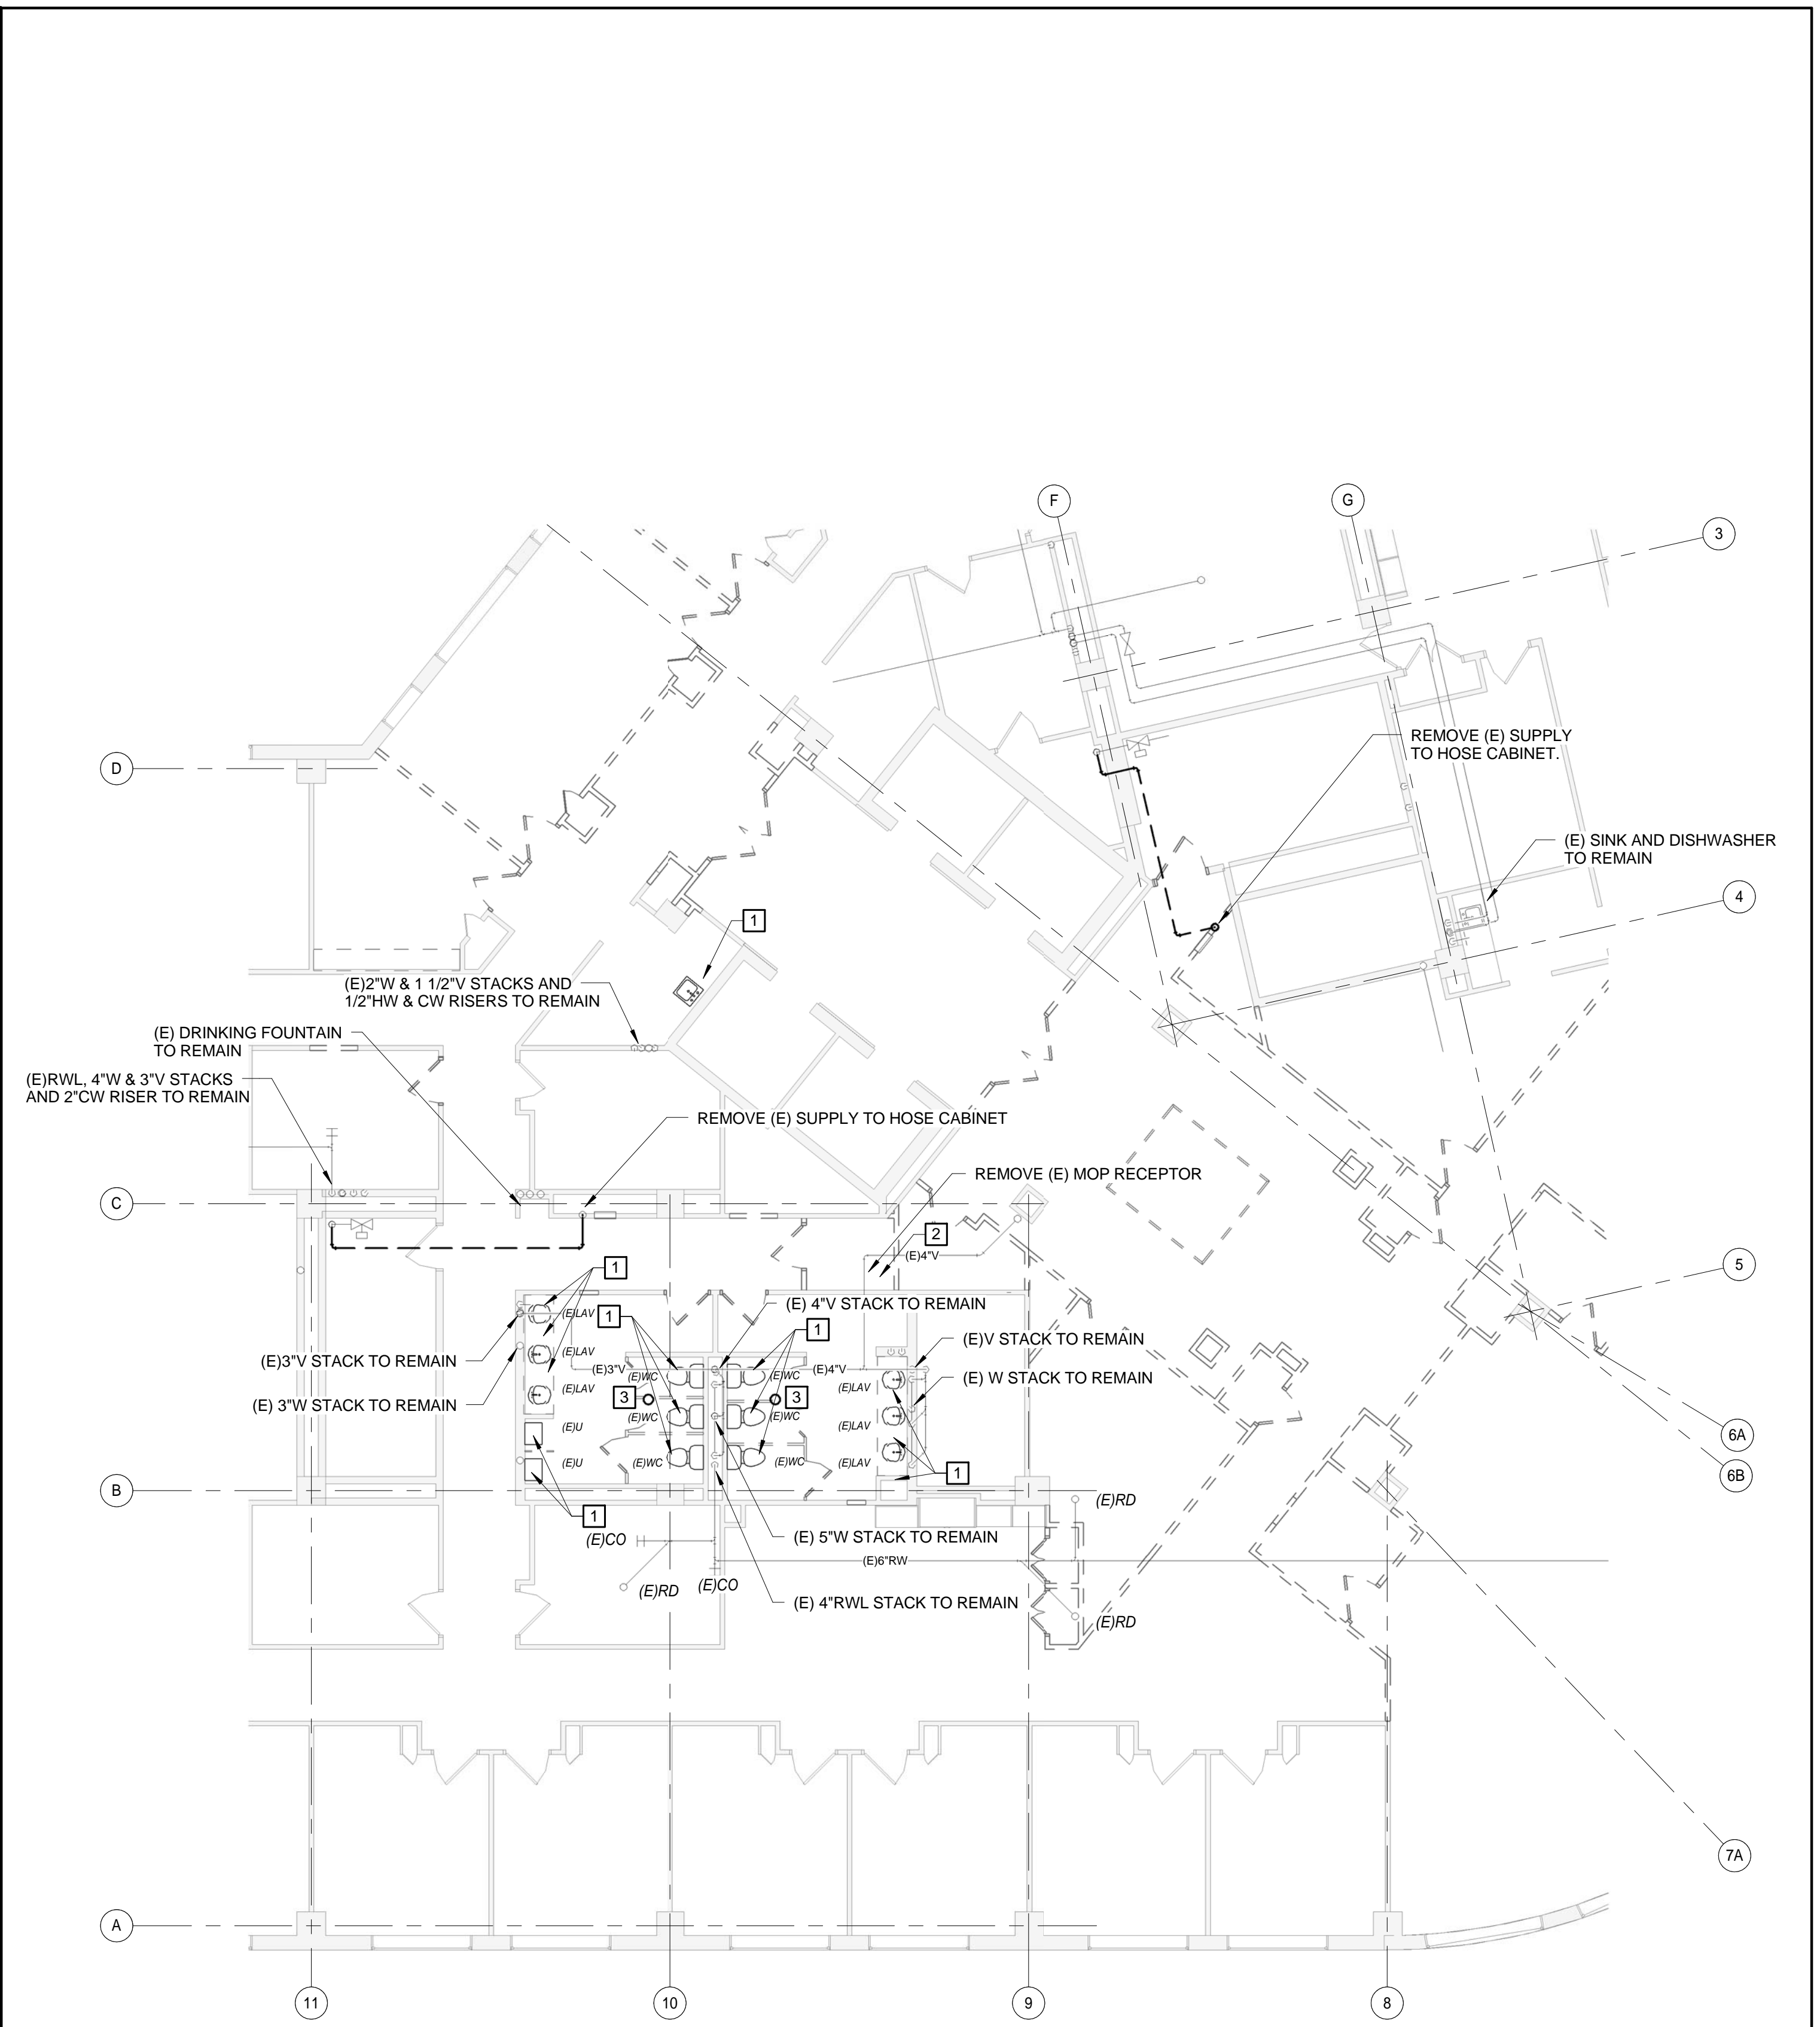

- DEMOLITION KEYED NOTES:**
- 1 REMOVE (E) PLUMBING FIXTURE. ROUGH IN SHALL REMAIN FOR NEW FIXTURE CONNECTIONS.
 - 2 REMOVE (E) PLUMBING FIXTURE AND ASSOCIATED PIPING BACK TO MAINS.
 - 3 REMOVE (E) FLOOR DRAIN GRATE DURING REMOVAL OF NEW TILE FLOORING. (E)FD BODY SHALL BE REUSED. REPLACE GRATE WITH NEW, MATCHING MANUFACTURER AND SIZE.
 - 4 REMOVE URINALS AND ROUGH IN PIPING. W AND V STACKS TO REMAIN FOR REUSE.