


FINISH LEGEND		
FLOOR FINISH	<ul style="list-style-type: none"> CPT-1 - Private Offices & Workstations CPT-2 - Meeting Rooms & Conference Rooms CPT-3 - Corridors CPT-4 - Reception Area, Boardroom & Breakout Space 	
	<ul style="list-style-type: none"> LVT-1 - Kitchen, Copy, Break rms. 	
	<ul style="list-style-type: none"> RF-1 - Utility spaces 	
	<ul style="list-style-type: none"> T-1 - Floor Tile @ Toilet Rooms T-2 - Wall Tile @ Toilet Rooms 	
WALL BASE	<ul style="list-style-type: none"> WB-1 PAINTED WOOD BASE - P-9 WB-2 STAINED WOOD BASE - TO MATCH EXISTING WOOD. 	Use With
	<ul style="list-style-type: none"> VB-1 (4" Rubber Wall Base VB-2 (4" Rubber Wall Base 	LVT-1
	<ul style="list-style-type: none"> T-3 Porcelain Wall Base Tile (6"x24") - Wall Base Tile @ Toilet Rooms 	RF-1
		T-1
PAINT COLORS	<ul style="list-style-type: none"> P-1 - Wall (Field Color) P-2 - Private Office (Accent Color) P-3 - Corridor (Accent Color) P-4 - Corridor (Field Color) P-5 - Loungebrary (Accent Color) P-6 - Stair Wall Color (Field Color) P-7 - Stair Wall Color (Accent Color) P-8 - Stair Metal Stringer Color P-9 - Door Frames, Doors & Wall Base WB-1 P-10 - GWB Ceilings & Soffits 	NOTE: P-10 @ ALL GWB SOFFITS/CEILINGS P-9 @ ALL DOOR FRAMES
	<ul style="list-style-type: none"> WC-1 - Elevators/Conference Breakout & Boardroom WC-2 - Reception Area WC-3 - Large Conference & Small Conference rooms 	
	<ul style="list-style-type: none"> PL-1 - Kitchen 991 & Coffee Bar 1081 PL-2 - Casework @ Copy Mail 709, Typical Copy Rooms & Coffee Bars PL-3 - Toilet Rooms PL-4 - Copy/Mail Center PL-5 - Copy/Mail Center 	
	<ul style="list-style-type: none"> SS-1 - Countertop @ Copy Mail 709, Kitchen 991, Typical Copy Rooms & Coffee Bars SS-2 - Small/Medium Meeting Rooms, Front Desk & Boardroom SS-3 - Vanity @ Toilet Rooms SS-4 - Transition Counter @ Conference Breakout 	
	<ul style="list-style-type: none"> WD-1 - Solid Hardwood/Veneer - To Match Existing Wood Finish 	

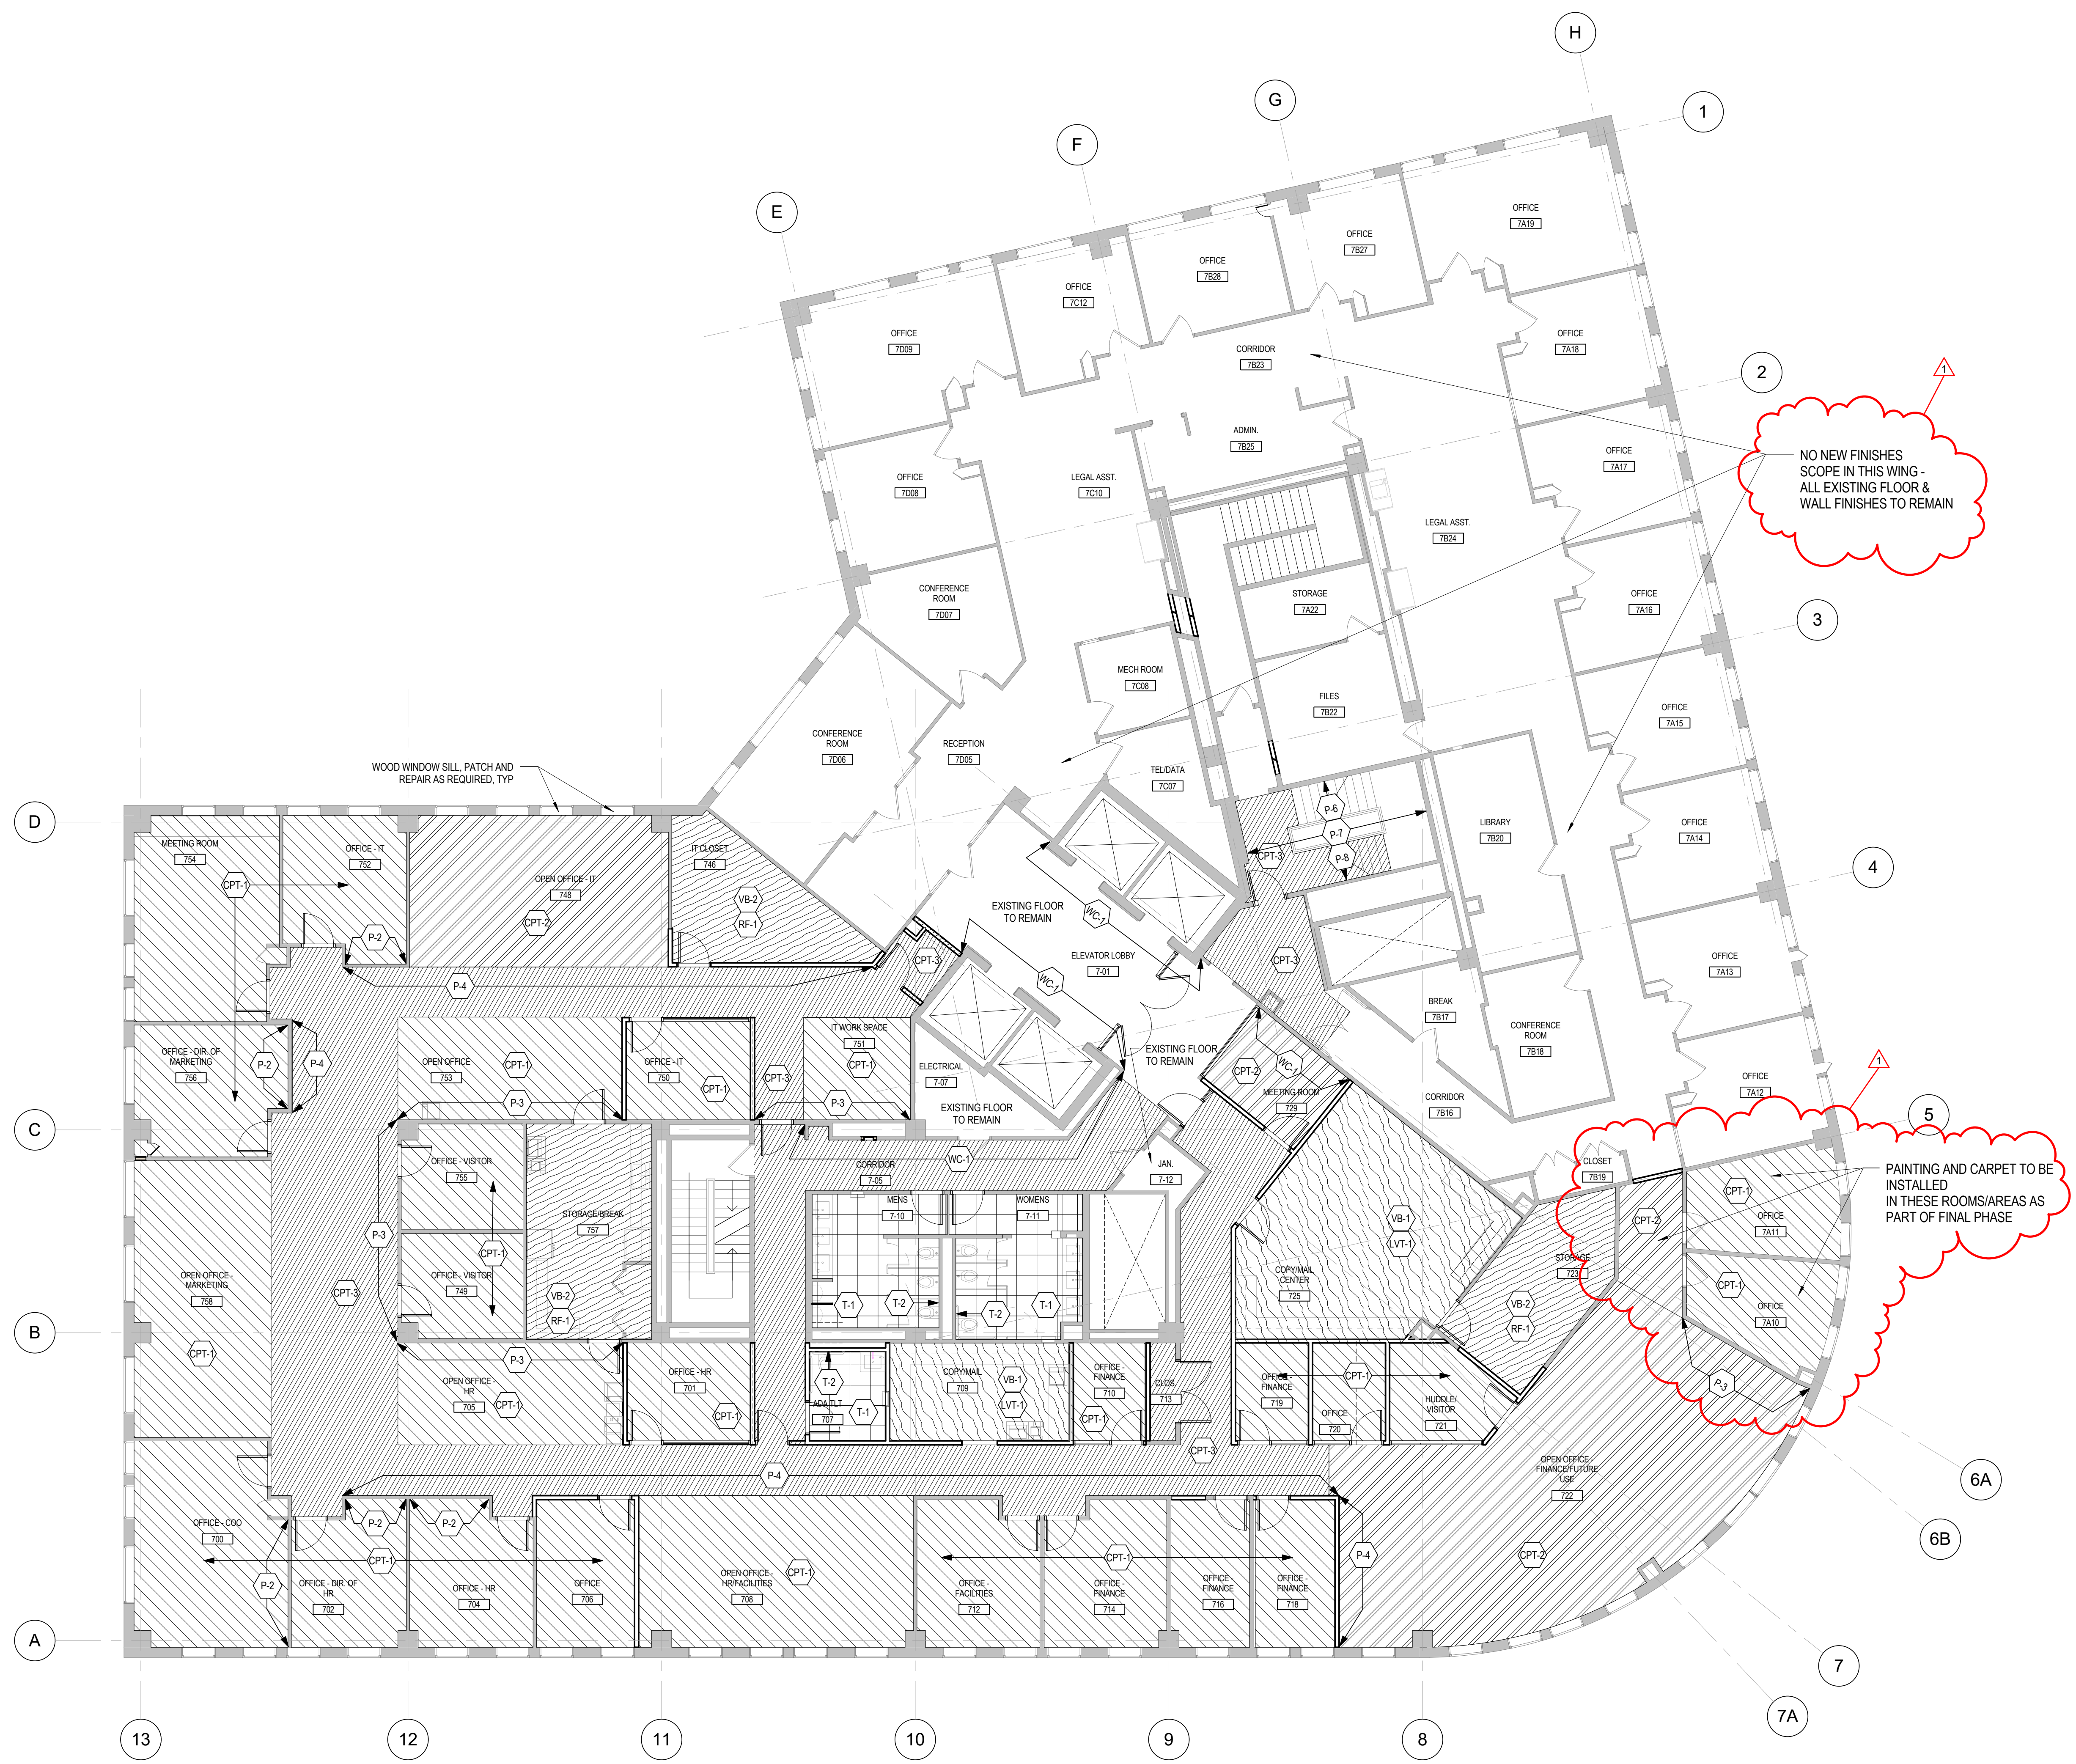

NO NEW FINISHES SCOPE IN THIS WING - ALL EXISTING FLOOR & WALL FINISHES TO REMAIN

PAINTING AND CARPET TO BE INSTALLED IN THESE ROOMS/AREAS AS PART OF FINAL PHASE

1 FLOOR 7 FINISH PLAN
1/8" = 1'-0"