

**C1** DEMOLITION PLAN  
SCALE: 1/8" = 1'-0"


DEMOLITION PLAN LEGEND	DEMOLITION NOTES	DEMOLITION PLAN KEYNOTES
<p>EXISTING BUILDING ELEMENTS TO REMAIN ARE SHOWN AS GREY.</p> <p>OTHER ELEMENTS TO BE REMOVED WILL BE DENOTED WITH DASHED LINES AND KEYNOTE.</p> <p><b>DEMOLITION SHEET ELEMENTS</b></p> <p>— EXISTING WALL TO REMAIN</p> <p>- - - EXISTING WALL TO BE REMOVED</p> <p>— EXISTING DOOR TO REMAIN</p> <p>- - - EXISTING DOOR TO BE REMOVED</p> <p>○ KEYNOTE INDICATOR</p> <p>○ # SHT DETAIL INDICATOR</p> <p>○ # SHT ENLARGED PLAN INDICATOR</p>	<p>ER EXISTING TO REMAIN (LABELED ELEMENT)</p> <p><b>CEILING ELEMENTS TO BE REMOVED</b></p> <p>24" X 24" PARABOLIC FLUORESCENT LIGHT FIXTURE</p> <p>HVAC DIFFUSER REGISTER</p> <p>HVAC RETURN REGISTER</p> <p>EXIT LIGHT</p> <p>CEILING GRID &amp; TILE TO BE REMOVED</p>	<p>○ ITEMS LABELED WITH KEYED NOTE INDICATOR ARE FOR SPECIFIC LOCATIONS ON PLANS</p> <p>1003 REMOVE EXISTING WALL COVERING. PATCH AND REPAIR WALL TO RECEIVE NEW FINISH.</p> <p>1006 REMOVE EXISTING CEILING TILE. EXISTING CEILING GRID TO REMAIN. PATCH/REPAIR AS REQUIRED FOR SMOOTH TRANSITION TO NEW GRID.</p>
	<p>G1. REFERENCE LEGEND SHEET G-002 FOR GENERAL NOTES, RESPONSIBILITIES, AND PROCEDURES. EXECUTION OF CONSTRUCTION CONTRACT OR PERFORMING WORK ACCEPTS THE CONDITIONS AND PROVISIONS DOCUMENTED WITHIN SHEET G-002 AND CONSIDERS THE FOLLOWING NOTATION SUPPLEMENTAL TO THOSE CONDITIONS.</p> <p>G2. PRIOR TO COMMENCEMENT OF DEMOLITION WORK, CONTRACTOR SHALL INSPECT, PROVIDE DOCUMENTATION AND REVIEW EXISTING CONDITIONS OF PROJECT SITE WITH BUILDING REPRESENTATIVE. THE CONTRACTOR ACCEPTS RESPONSIBILITY FOR REPAIR OR REPLACEMENT OF DAMAGE TO SITE, EQUIPMENT, OR TENANT PROPERTY NOT DOCUMENTED TO OWNER. REPRESENTATIVE.</p> <p>G3. SELECTIVE DEMOLITION CONDITIONS ARE INDICATED BY KEYNOTE/GRAPHIC REPRESENTATION ON PLAN.</p> <p>G4. FOR SELECTIVE DEMOLITION, VERIFY EXTENT OF DEMOLITION WITH NEW CONSTRUCTION AND CONFIRM WITH OWNER REPRESENTATIVE ANY CONFLICTS OF REMOVED/NEW MATERIAL, ASSEMBLIES, AND FIXTURES PRIOR TO DEMOLITION. PROVIDE LIST OF AFFECTED MATERIALS, ASSEMBLIES, SYSTEMS REFERENCE G-002.3.10</p> <p>G5. EXISTING WALLS, FLOORS, CEILINGS AND ALL EXPOSED SURFACES THAT HAVE BEEN DAMAGED OR DISTURBED BY DEMOLITION SHALL BE REPAIRED, REPLACED AND/OR RECONDITIONED SUCH THAT THEY CANNOT BE DISTINGUISHED FROM NEW AND ADJACENT EXISTING SURFACES.</p> <p>G6. DURING OR CONCLUDING DEMOLITION, VERIFY LOCATION OF MATERIALS, ASSEMBLIES, AND SYSTEMS INDICATED ON PLANS AND NOTIFY AI DESIGN GROUP OF CONFLICTS PER G-002.1.10.</p> <p>G7. REFERENCE FINISH PLAN FOR EXTENT OF NEW FINISHES.</p> <p>G8. REMOVE ELECTRICAL AND TELECOMMUNICATION WIRES, CONDUIT, SERVICE BOXES, AND TERMINATIONS ON DEMOLITION WALL. ALL CONDUITS LOCATED ON EXISTING WALL TO REMAIN. SHALL BE USED IN NEW CONSTRUCTION AND SHALL RECEIVE FACE PLATES FOR A LIKE NEW APPEARANCE.</p> <p>G9. SAVE ALL DOORS FOR REUSE. EXISTING DOORS AND FRAMES SHALL BE LABELED AND CAREFULLY DISASSEMBLED TO AVOID DAMAGE. REUSE IS SUBJECT TO PROPERTY MANAGEMENT APPROVAL OF ASSEMBLY CONDITION.</p> <p>G10. RETAIN LIGHT FIXTURES AND RETURN AIR GRILLES IN AREAS OF DEMOLITION FOR RELOCATION. REFER TO SHEET A-111 FOR ADDITIONAL INFORMATION.</p> <p>G11. SAVE WOOD BASE AT WALLS TO BE DEMOLISHED FOR RE-USE.</p>	



**A1** DEMOLITION REFLECTED CEILING PLAN  
SCALE: 1/8" = 1'-0"

12/28/2017 2:45:54 PM C:\Users\jdoan\OneDrive\Documents\171113262000 Charter One Portland.mxd.plt

THIS DOCUMENT HAS BEEN PREPARED BY PROGRESSIVE ARCHITECTURE ENGINEERING, P.C. AS AN INSTRUMENT OF SERVICE, AND PROGRESSIVE ARCHITECTURE ENGINEERING, P.C. SHALL RETAIN ALL COPYRIGHT, STATUTORY AND OTHER RESERVED RIGHTS, INCLUDING THE COPYRIGHT HEREIN.

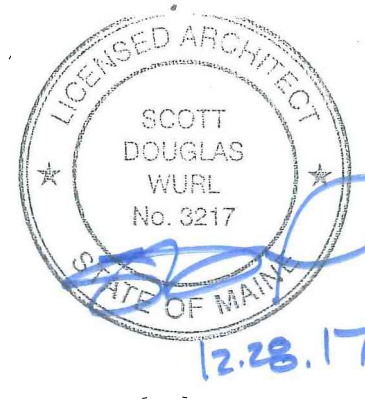

If this document is sealed and signed in a digital or electronic format and is received from someone other than the sealing professional identified in the document, you must contact the sealing professional in writing to validate the authority of the document. The sealing professional disclaims the seal and signature and shall not be liable for any liability associated with it where the authenticity of any digital or electronic seal or signature has not been validated in this manner.

ISSUANCE  
12/28/2017  
ISSUED FOR CONSTRUCTION

REVISIONS	NO.	DATE	DESCRIPTION

FILE NUMBER 83560003  
PROJECT MANAGER  
PROFESSIONAL  
DRAWN BY Author  
CHECKED BY Checker