


A1 LIFE SAFETY PLAN
SCALE: 1/8" = 1'-0"

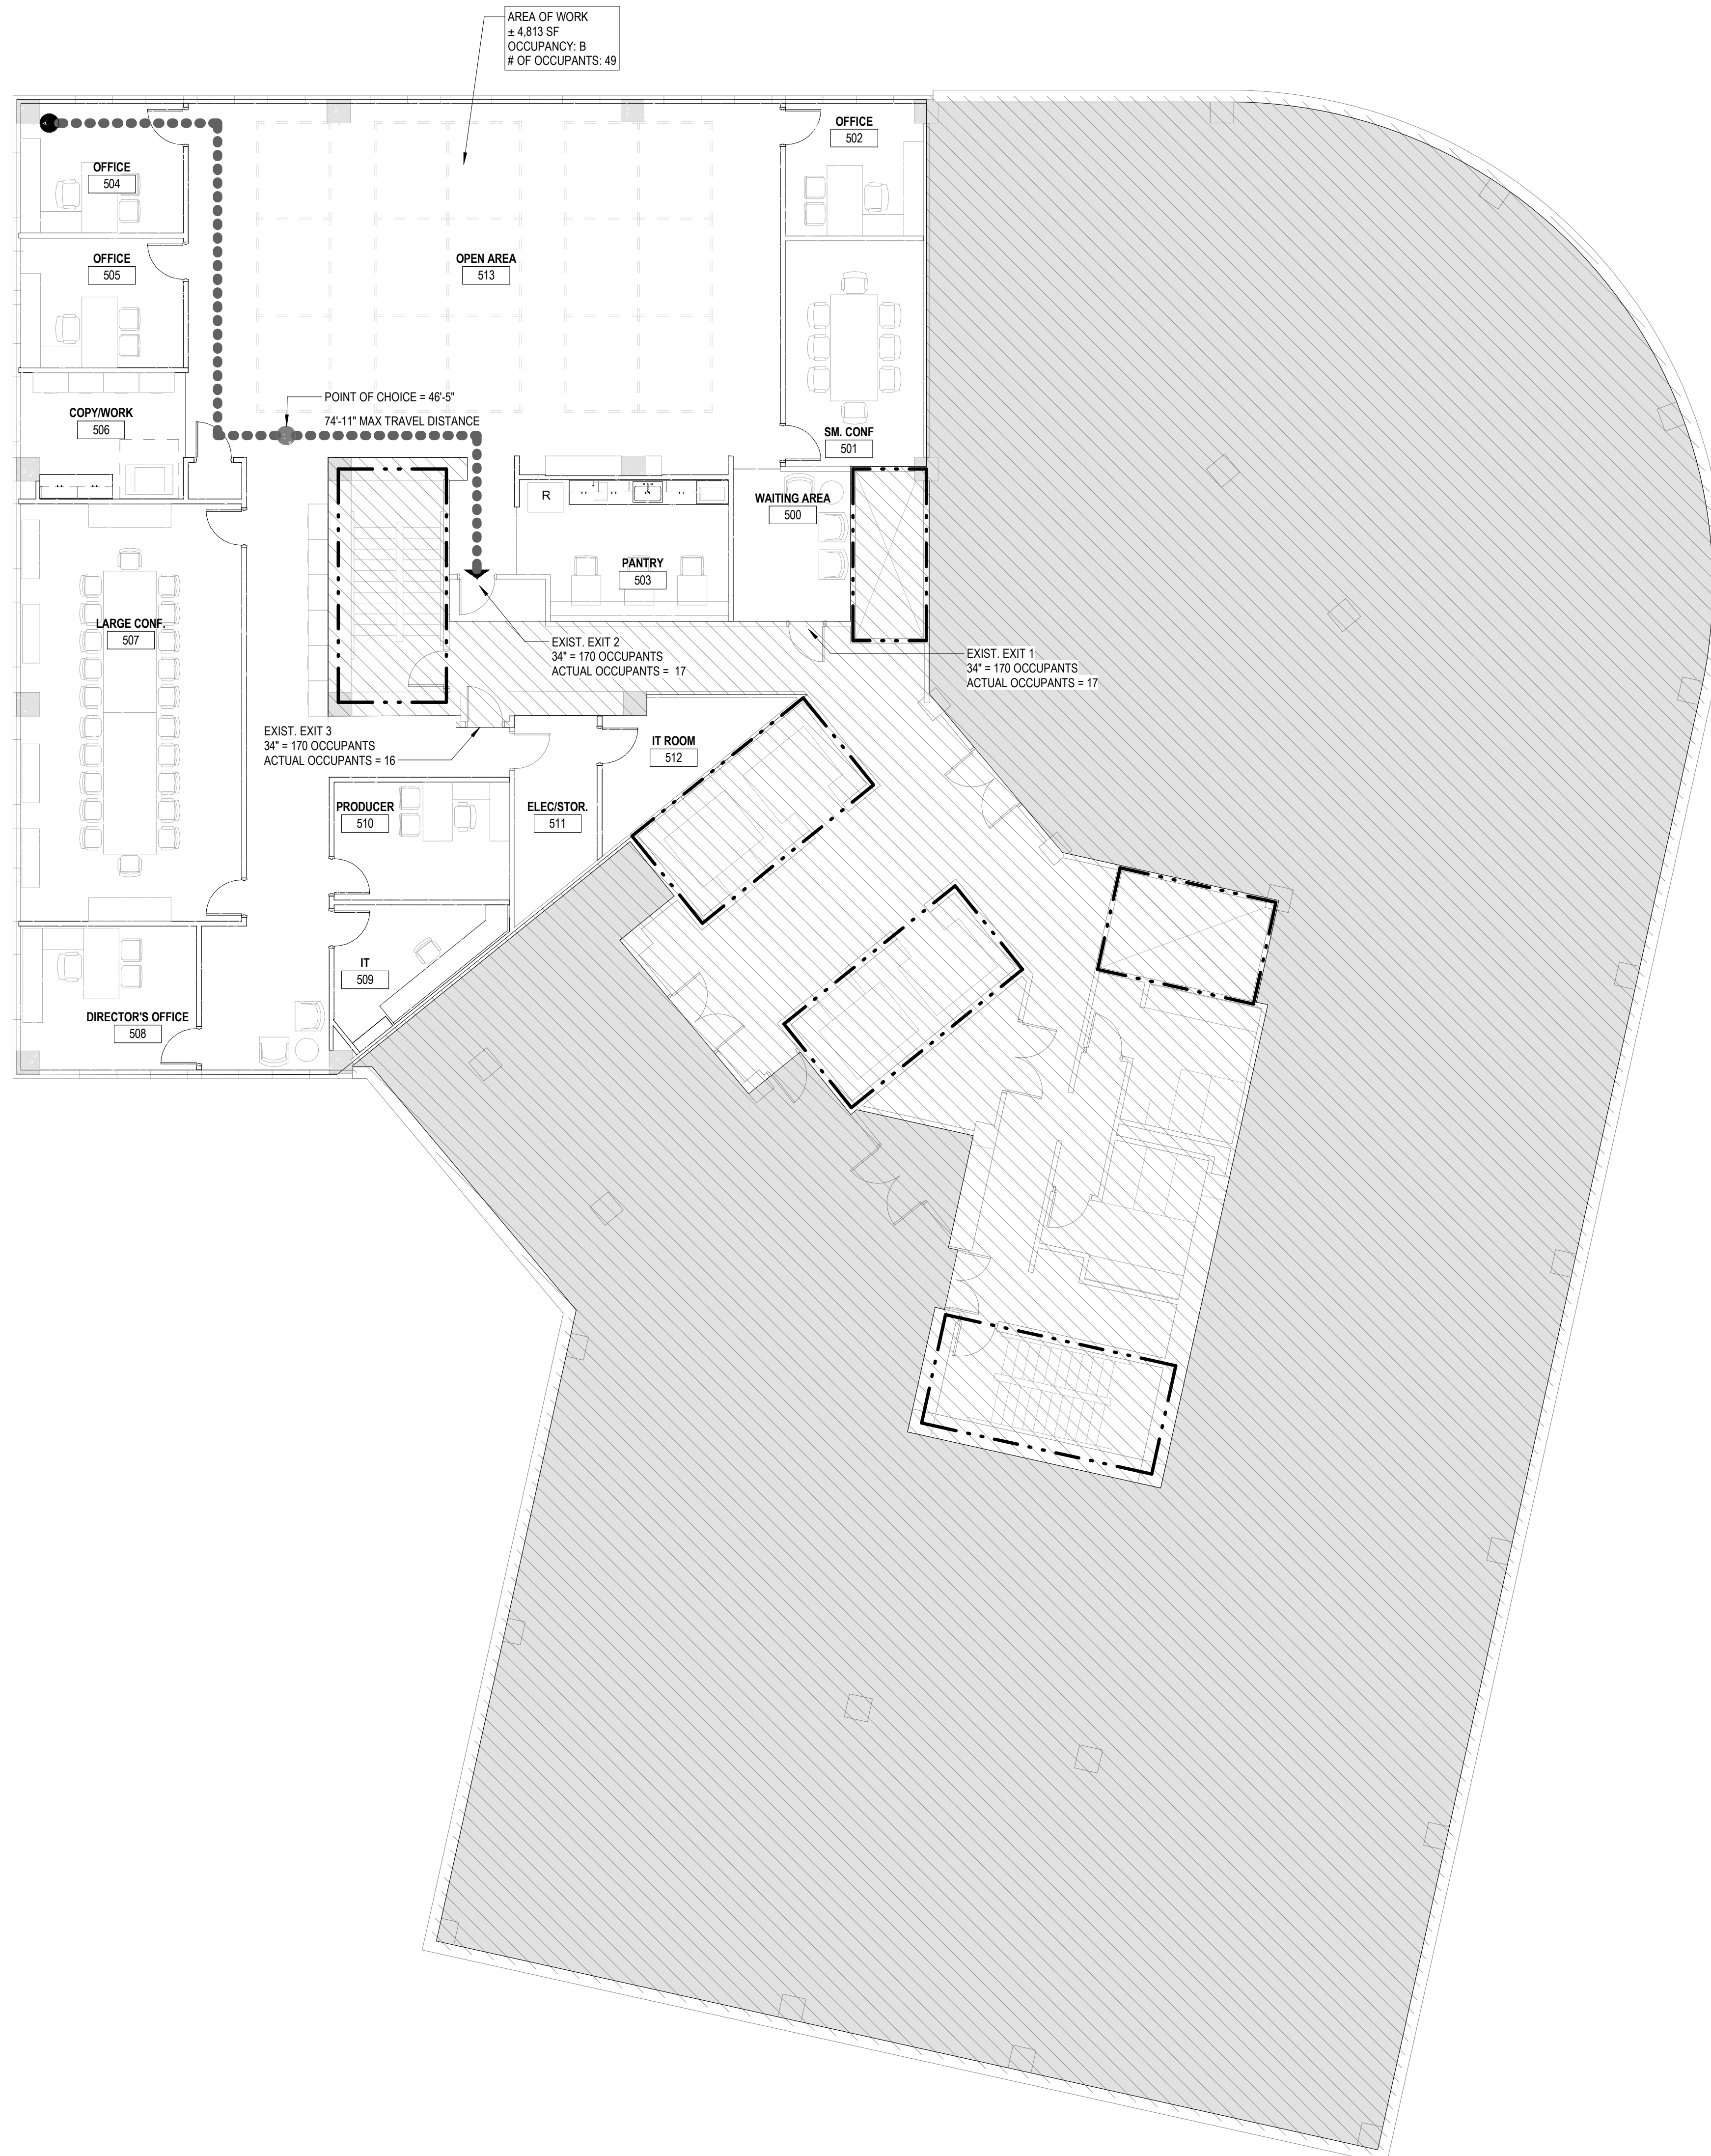


LIFE SAFETY PLAN NOTES

- G1. REFERENCE LEGEND SHEET G-002 AND / OR PROJECT MANUAL FOR GENERAL NOTES, RESPONSIBILITIES, AND PROCEDURES. EXECUTION OF CONSTRUCTION CONTRACT OR PERFORMING WORK ACCEPTS THE CONDITIONS AND PROVISIONS DOCUMENTED WITHIN SHEET G-002 AND CONSIDERS THE FOLLOWING NOTATION SUPPLEMENTAL TO THOSE CONDITIONS.
- G2. BRACE PARTITIONS TO STRUCTURE IN ACCORDANCE WITH APPLICABLE BUILDING CODE (S). COORDINATE WITH LOCAL JURISDICTION FOR RELEVANT ISSUE OF LISTED CODE REFERENCES AND FOR ANY LOCAL OR STATE CODE AMENDMENTS.
- G3. PARTITION COMPONENTS SHALL PROVIDE A FIRE RESISTIVE ASSEMBLY WITH FIRE RATINGS AS NOTED FOR EACH TYPE.
- G4. DOOR HARDWARE FUNCTION SHALL PROVIDE MECHANICAL FREE EGRESS TO EGRESS SIDE OF DOOR.
- G5. PROVIDE FIRE EXTINGUISHERS PER APPLICABLE FIRE CODE. COORDINATE WITH LOCAL JURISDICTION FOR RELEVANT ISSUE OF LISTED CODE REFERENCES AND FOR ANY LOCAL OR STATE CODE AMENDMENTS.
- G6. ALL ANGLES ARE TO BE 0, 45 OR 90 DEGREES UNLESS NOTED OTHERWISE.
- G7. EXISTING BUILDING ELEMENTS / MATERIALS TO REMAIN SHOWN FADED OR NOTED, TYPICAL.
- G8. VERIFY DIMENSIONS REFERENCING EXISTING BUILDING ELEMENTS IN FIELD.
- G9. BUILDING ELEMENTS / MATERIALS TO BE NEW CONSTRUCTION, UNO.

LIFE SAFETY PLAN LEGEND

- EXIT ACCESS PATH OF TRAVEL
- PATH OF TRAVEL STARTING POINT
- POINT OF CHOICE
- ONE-HOUR FIRE RATED PARTITION
- - - TWO-HOUR FIRE RATED PARTITION
- EXIT SIGN
- F.E. FIRE EXTINGUISHER
- F.E.C. FIRE EXTINGUISHER CABINET


LIFE SAFETY PLAN LABELING EXAMPLE

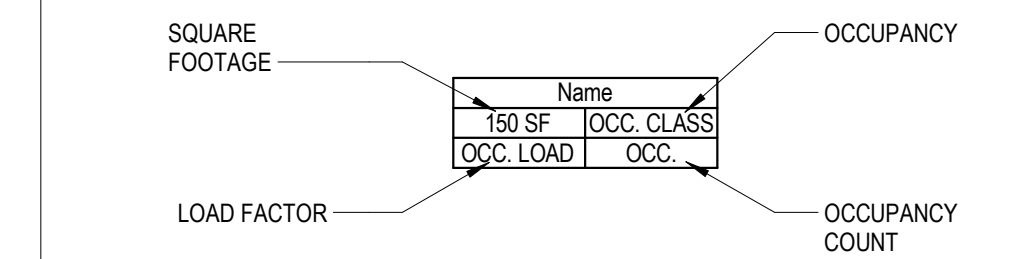

NOTE: BRACE TOPS OF WALLS ABOVE CEILING AT 48"OC TO ADJACENT WALLS OR TO STRUCTURE ABOVE W/ 3 5/8" 20GA METAL STUDS.



A2 KEY PLAN
SCALE: 1" = 20'-0"

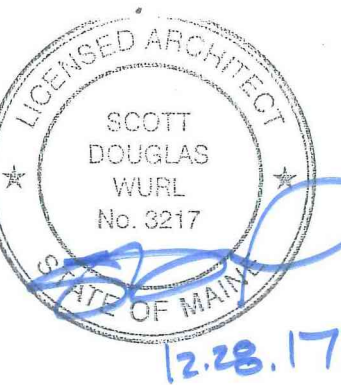

If this document is sealed and signed in a digital or electronic format and is received from someone other than the sealing professional identified in the document, you must contact the sealing professional in writing to validate authenticity of the document. The sealing professional disclaims the seal and signature and shall not be liable for any liability associated with it where the authenticity of any digital or electronic seal or signature has not been validated in this manner.

ISSUANCE
12/28/2017
ISSUED FOR CONSTRUCTION

REVISIONS

NO.	DATE	DESCRIPTION
-----	------	-------------

FILE NUMBER: 83660003
PROJECT MANAGER:
PROFESSIONAL:
DRAWN BY:
CHECKED BY: