

K  
Q  
P  
O  
N  
M  
L  
K  
J  
H  
G  
F  
E  
D  
C  
B  
A


# PRUDENTIAL Two Portland Square Fourth Floor Office Renovation

Two Portland Square - Fourth Floor

Portland, Maine

## PROJECT TABULATIONS

## SITE LOCATION MAP

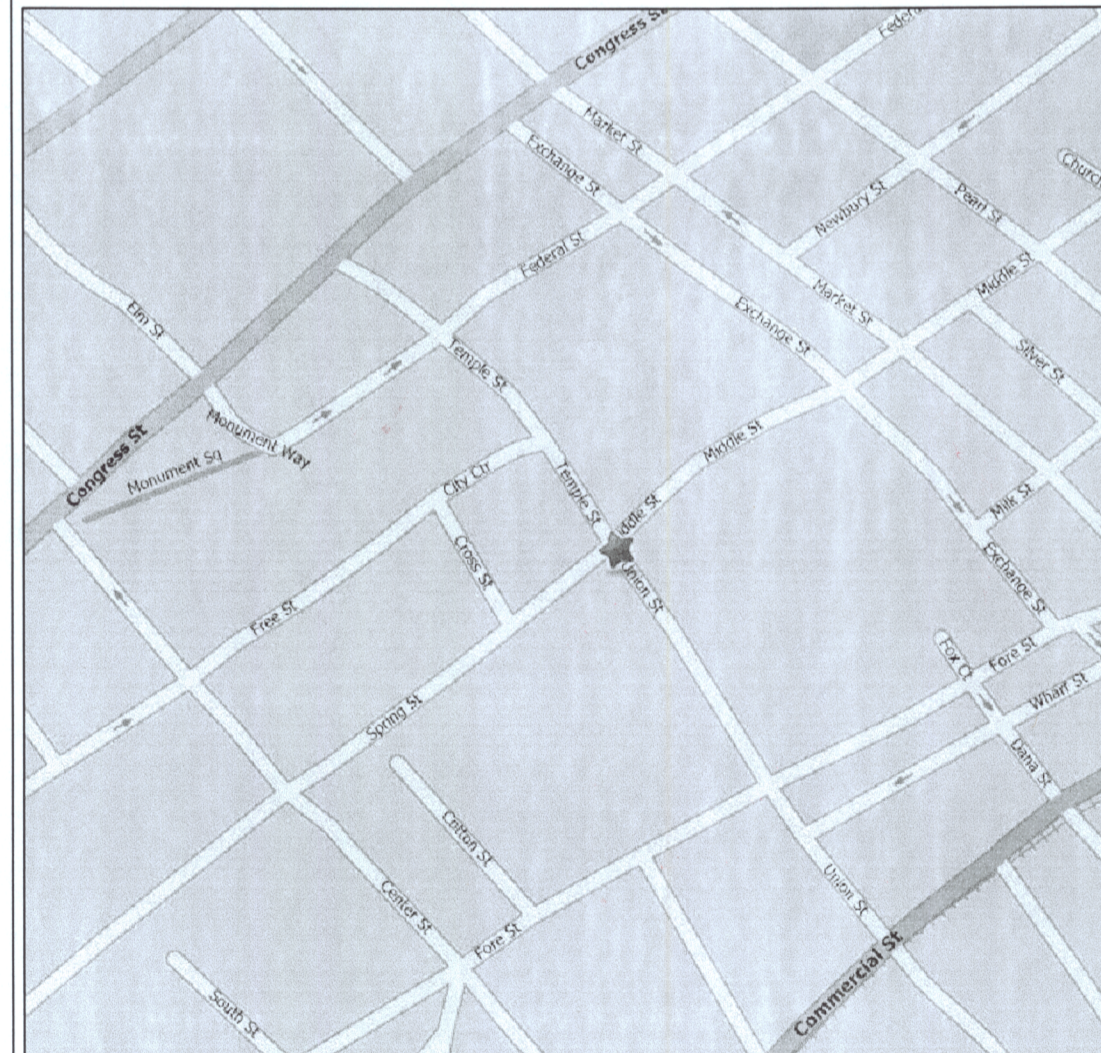

## PROJECT DIRECTORY

<b>OWNER:</b> REEFF LEASING & PROPERTY MANAGEMENT ONE PORTLAND SQUARE PORTLAND, MAINE 04101 207-874-6000	<b>TENANT:</b> THE PRUDENTIAL INSURANCE COMPANY CORPORATE FACILITIES 213 WASHINGTON STREET, 1ST FLOOR NEWARK, NJ 07102 973-367-7155	<b>ARCHITECT:</b> GAWRON TURGEON ARCHITECTS 29 BLACK POINT ROAD SCARBOROUGH, MAINE 04074 207-883-6307	<b>CONTRACTOR:</b> T.B.D.	<b>MECHANICAL ENGINEER:</b> BENNETT ENGINEERING 7 BENNETT ROAD P.O. BOX 297 FREEPORT, ME 04032-0297	<b>ELECTRICAL ENGINEER:</b> BENNETT ENGINEERING 7 BENNETT ROAD P.O. BOX 297 FREEPORT, ME 04032-0297
---	--	---	------------------------------	---	---

## DRAWING INDEX

NO.	DESCRIPTION	PERMITTING			EXPANSION OF PHASE 4 SPACE		
		06/30/09	07/13/09	07/13/09	07/13/09	07/13/09	07/13/09
<b>GENERAL</b>							
G101	TITLE SHEET & DRAWING INDEX	●	●	●			
G102	CODE REVIEW	●	●	●			
G103	CODE REVIEW DATA	●	●	●			
<b>SITE/CIVIL</b>							
<b>LANDSCAPING</b>							
<b>MECHANICAL</b>							
<b>ELECTRICAL</b>							
EX100	EXISTING CONDITION FOURTH FLOOR PLAN	●	●				
EX300	EXISTING CONDITION FOURTH FLOOR REFLECTED CEILING PLAN	●	●				
D100	FOURTH FLOOR DEMOLITION FLOOR PLAN	●	●				
A100	FOURTH FLOOR PLAN, PARTITION TYPE	●	●				
A300	FOURTH FLOOR REFLECTED CEILING FLOOR PLAN	●	●				
A800	FINISH SCHEDULE & LEGEND DOOR SCHEDULE AND DETAILS	●	●				
LS101	FOURTH FLOOR ELECTRICAL LIFE SAFETY PLAN			●			



PRUDENTIAL  
TWO PORTLAND SQUARE FOURTH FLOOR  
PORTLAND, MAINE

### REVISIONS

#	DATE	DESCRIPTION
1	06/30/09	PROGRESS REVIEW SET
2	07/13/09	ISSUED FOR PERMITTING ONLY

DATE:	07.13.09
PROJECT #	020109
DRAWN BY:	DLP
CHECKED BY:	MET
DRAWING SCALE	NA

SHEET TITLE  
**TITLE SHEET &  
DRAWING INDEX**

# G101

© COPYRIGHT 1985-2003  
REPRODUCTION OR USE OF  
THIS DOCUMENT WITHOUT  
WRITTEN PERMISSION OF  
GAWRON ARCHITECTS IS PROHIBITED